




STIRLING

HASTINGS COUNTY, ONT.

Population 900

AUGUST 1911

WATER SUPPLY
 Fandon Creek, Mill Pond & 2 Tanks.
 Steam Fire Engine, Hand Fire Engine, Hose Reel, 1000' of 2 1/2" hose, Hook & Ladder Truck, 4 Extinguishers, Volunteer Brigade, 30 Men, 13

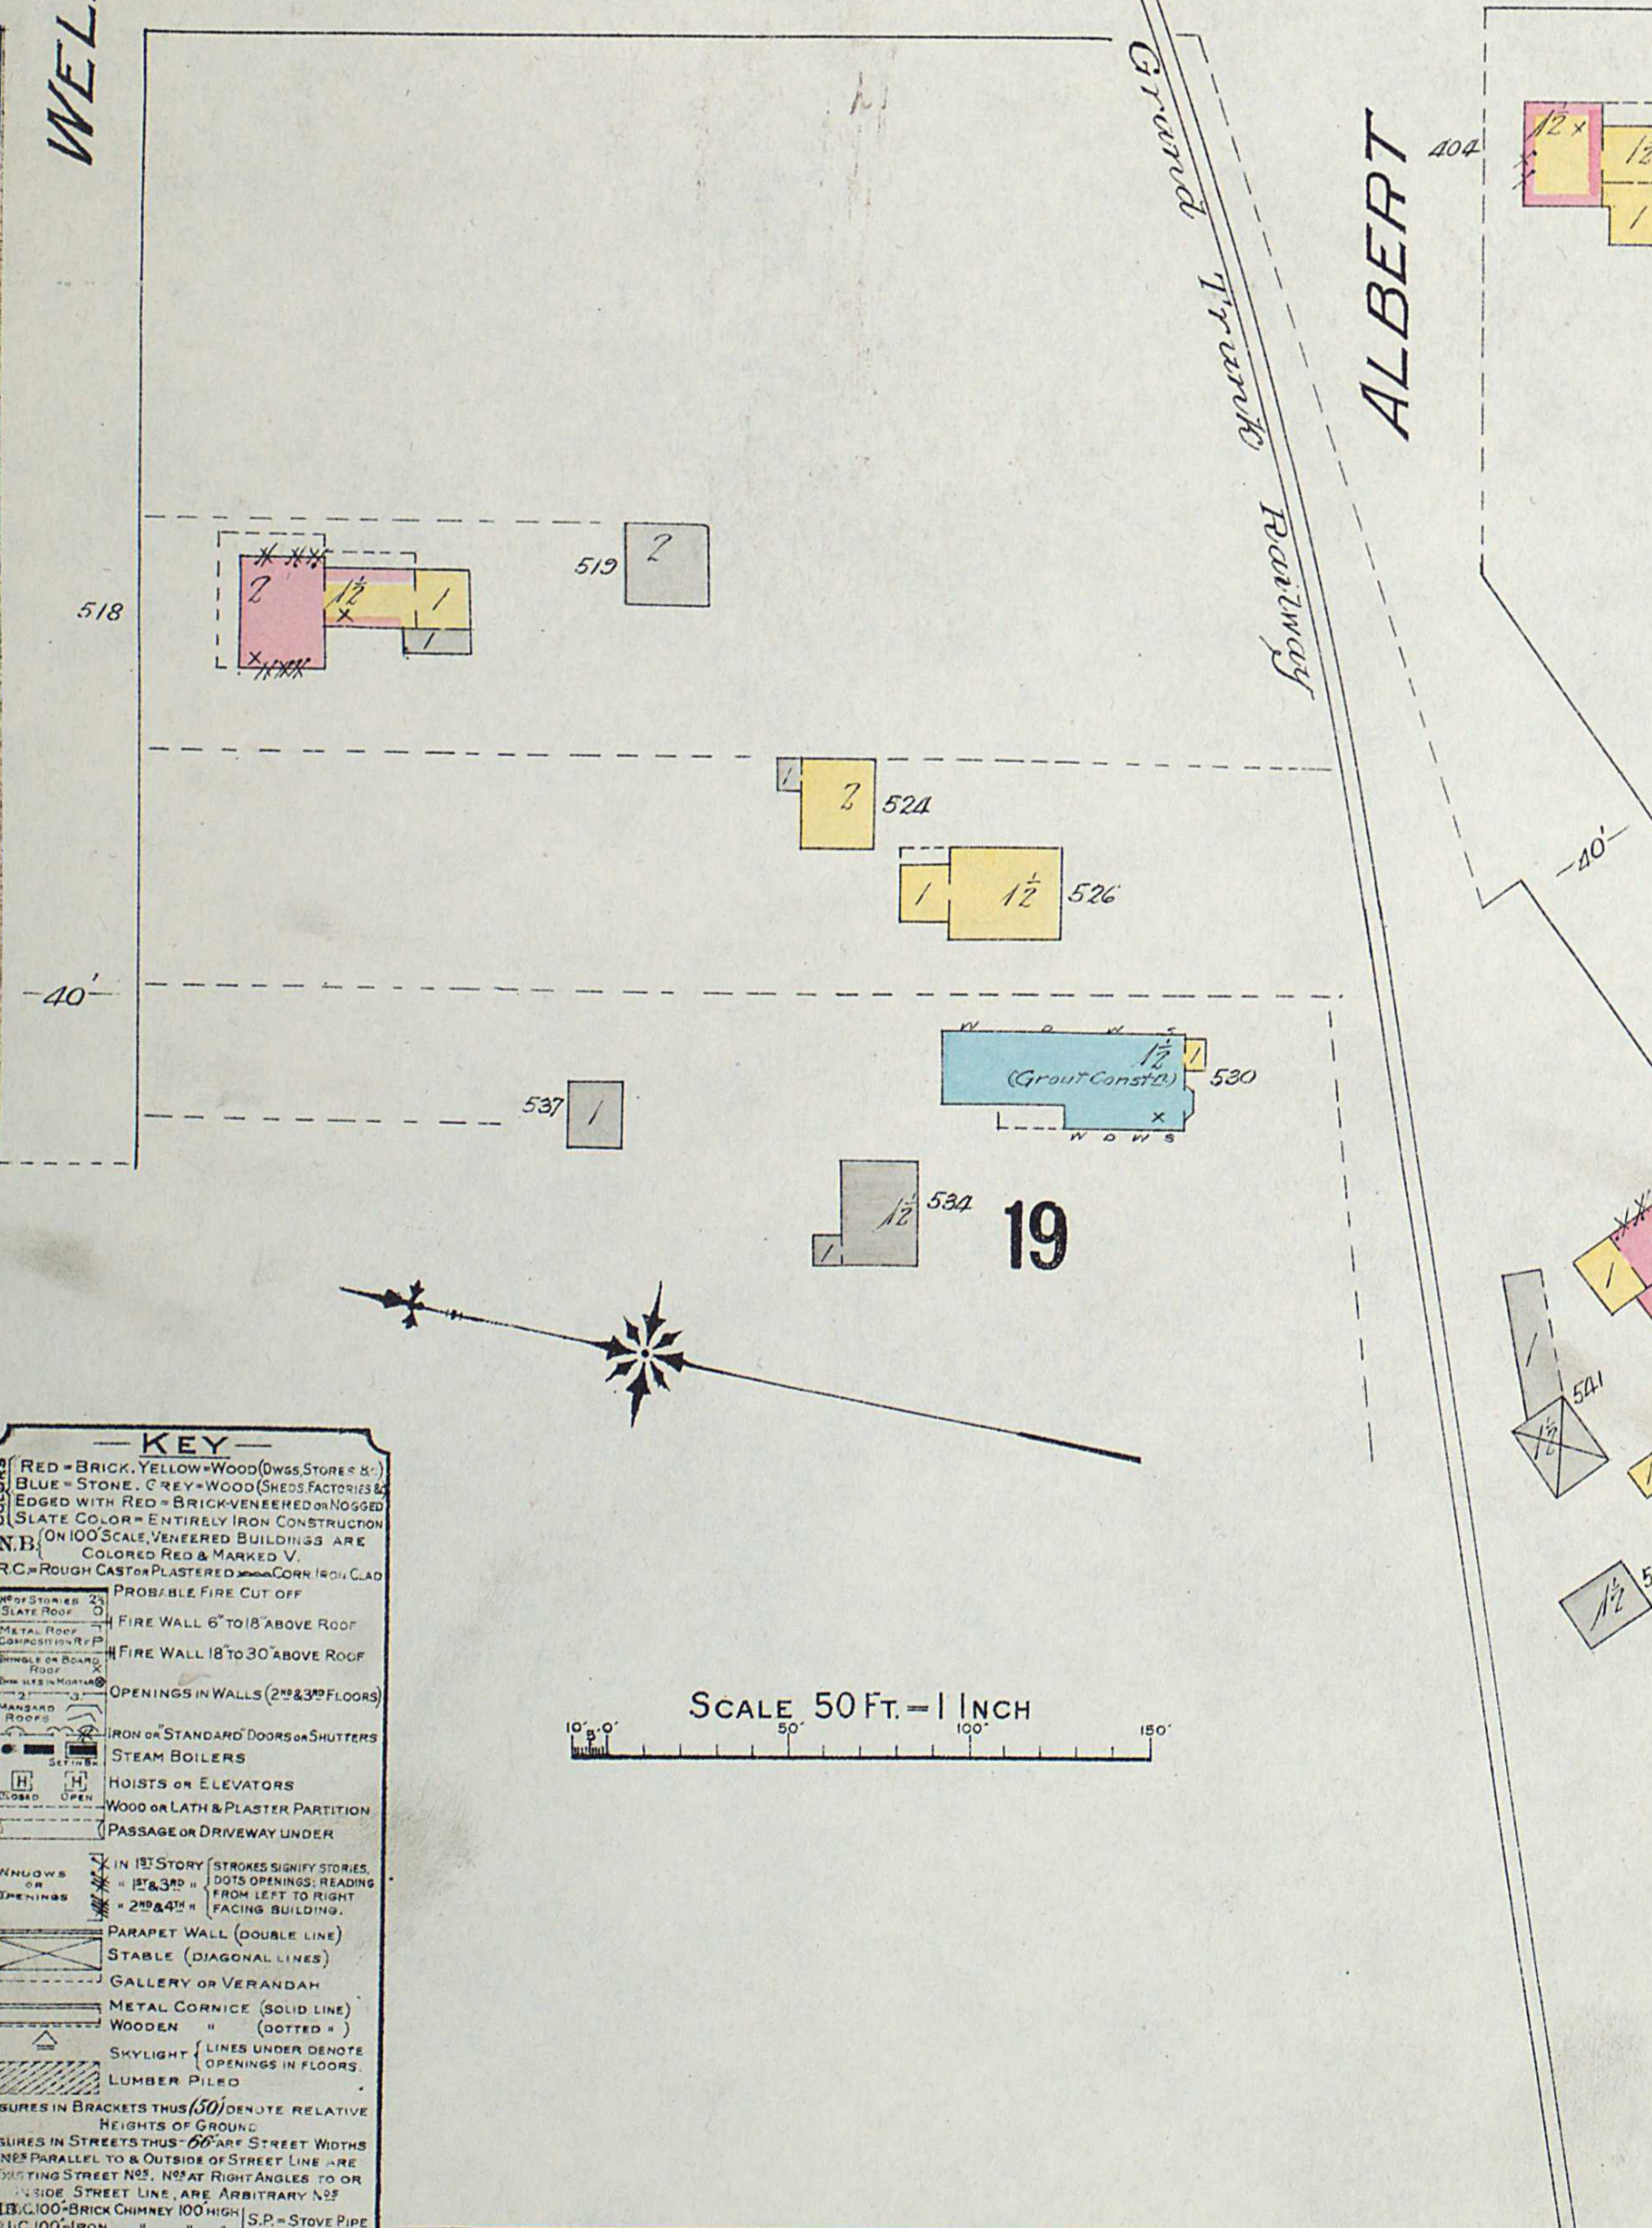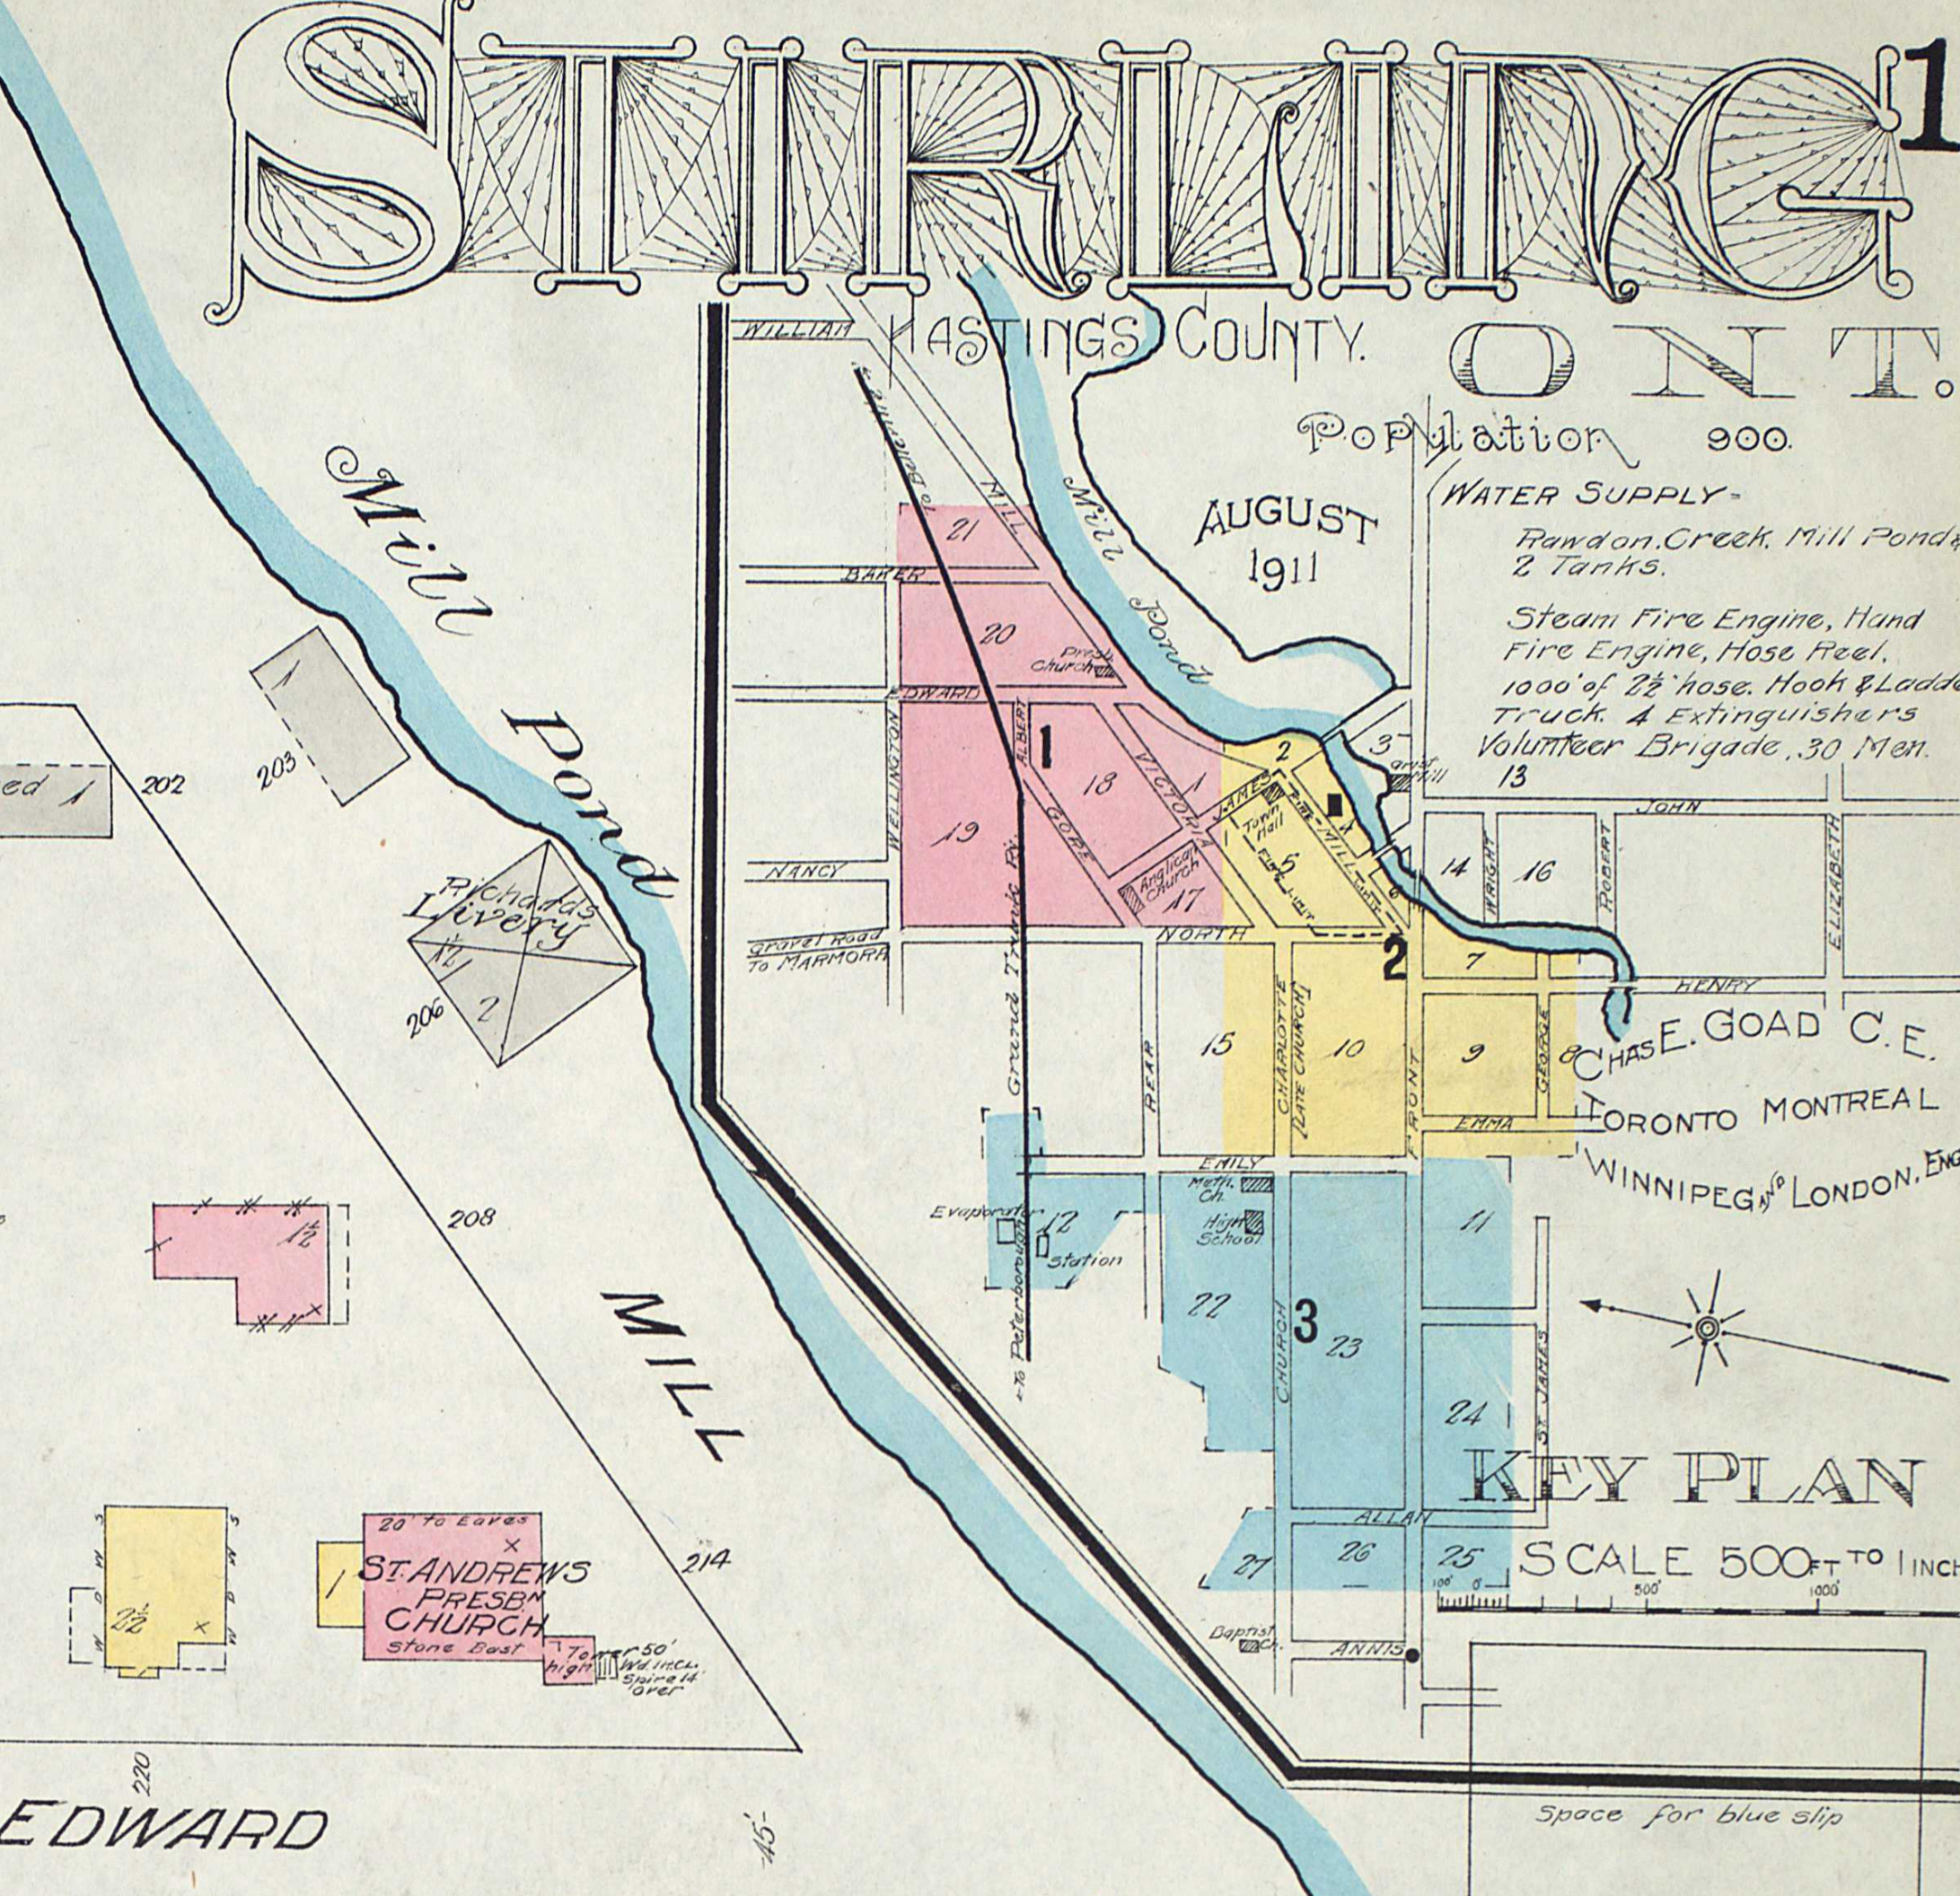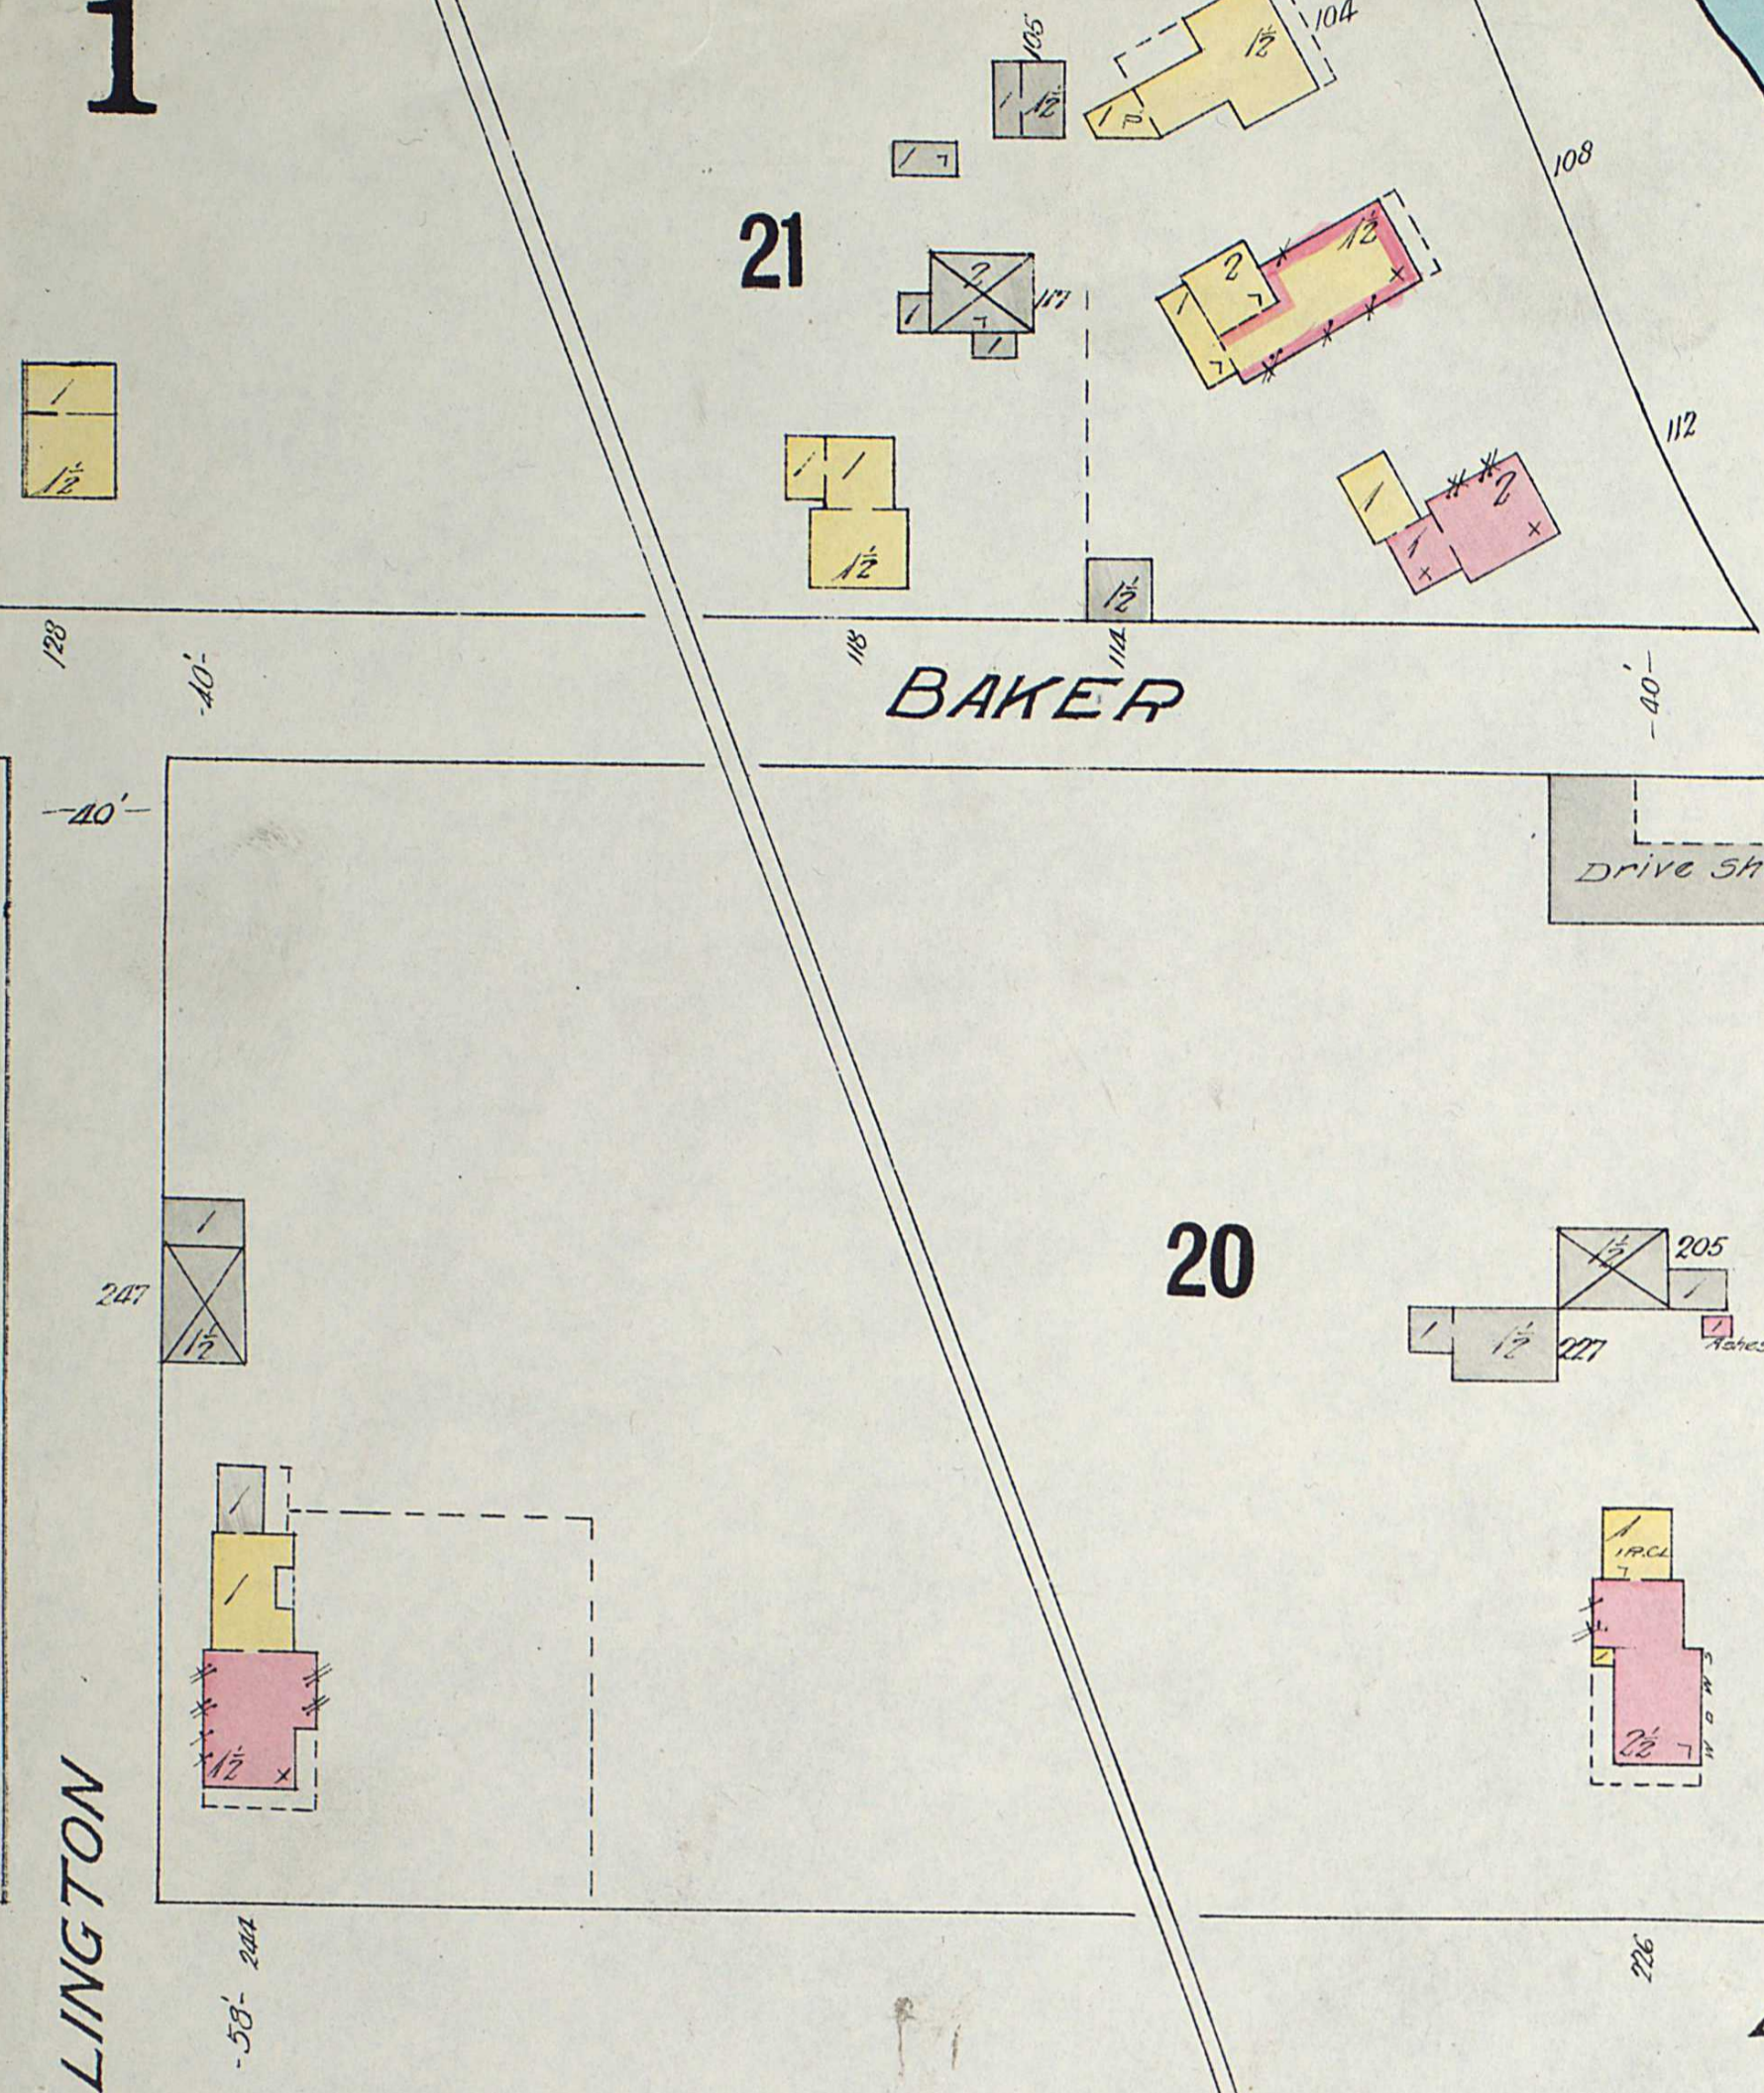






KEY
 RED - BRICK, YELLOW - WOOD (WAS STORES &...)
 BLUE - STONE, GREY - WOOD (SHEDS FACTORIES &...)
 EDGED WITH RED - BRICK VENEERED (INDICATED)
 SLATE COLOR - ENTIRELY IRON CONSTRUCTION
 N.B. ON 100 SCALE, VENEERED BUILDINGS ARE COLORED RED & MARKED V.
 R.C. - ROUGH CASTON PLASTERED CORNICE, CLAD
 PROBABLE FIRE CUT OFF
 FIRE WALL 6" TO 18" ABOVE ROOF
 FIRE WALL 18" TO 30" ABOVE ROOF
 OPENINGS IN WALLS (2ND & 3RD FLOORS)
 IRON OR STANDARD DOORS & SHUTTERS
 STEAM BOILERS
 HOISTS OR ELEVATORS
 WOOD OR LATH & PLASTER PARTITION
 PASSAGE OR DRIVEWAY UNDER
 IN 1ST STORY STORES SIGN STORES
 1ST & 2ND FLOORS OPENINGS READINGS FROM LEFT TO RIGHT FACING BUILDING
 2ND & 3RD FLOORS OPENINGS READINGS FROM LEFT TO RIGHT FACING BUILDING
 PARAPET WALL (DOUBLE LINE)
 STABLE (DIAGONAL LINES)
 GALLERY OR VERANDAH
 METAL CORNICHE (SOLID LINE)
 WOODEN CORNICHE (DOTTED LINE)
 SKYLIGHT (LINES UNDER DENOTE OPENINGS IN FLOORS)
 LUMBER PILE
 FIGURES IN BRACKETS THUS (50) DENOTE RELATIVE HEIGHTS OF GROUND
 FIGURES IN STREETS THUS 60' DENOTE STREET WIDTHS
 FIGURES PARALLEL TO & OUTSIDE OF STREET LINE ARE EXISTING STREET NOS. NEAR RIGHT ANGLES TO OR 1/2" FROM STREET LINE ARE ARBITRARY NOS.
 100' BRICK CHIMNEY 100' HIGH S.P. - STOVE PIPE
 100' IRON
 TOWN HYDRANT PRIVATE HYDRANT STANDPIPE
 ON KEY PLAN
 CHIMNEYS, TANKS, D.O. - DETACHED DWELLINGS, S.O. - SCATTERED DWELLINGS

SCALE 50 FT. = 1 INCH

KEY PLAN
 SCALE 500 FT TO 1 INCH

SEE SHEET No. 2

(No. 1)

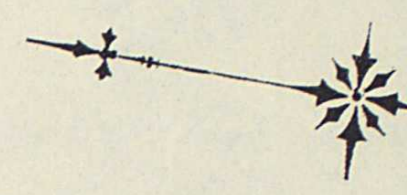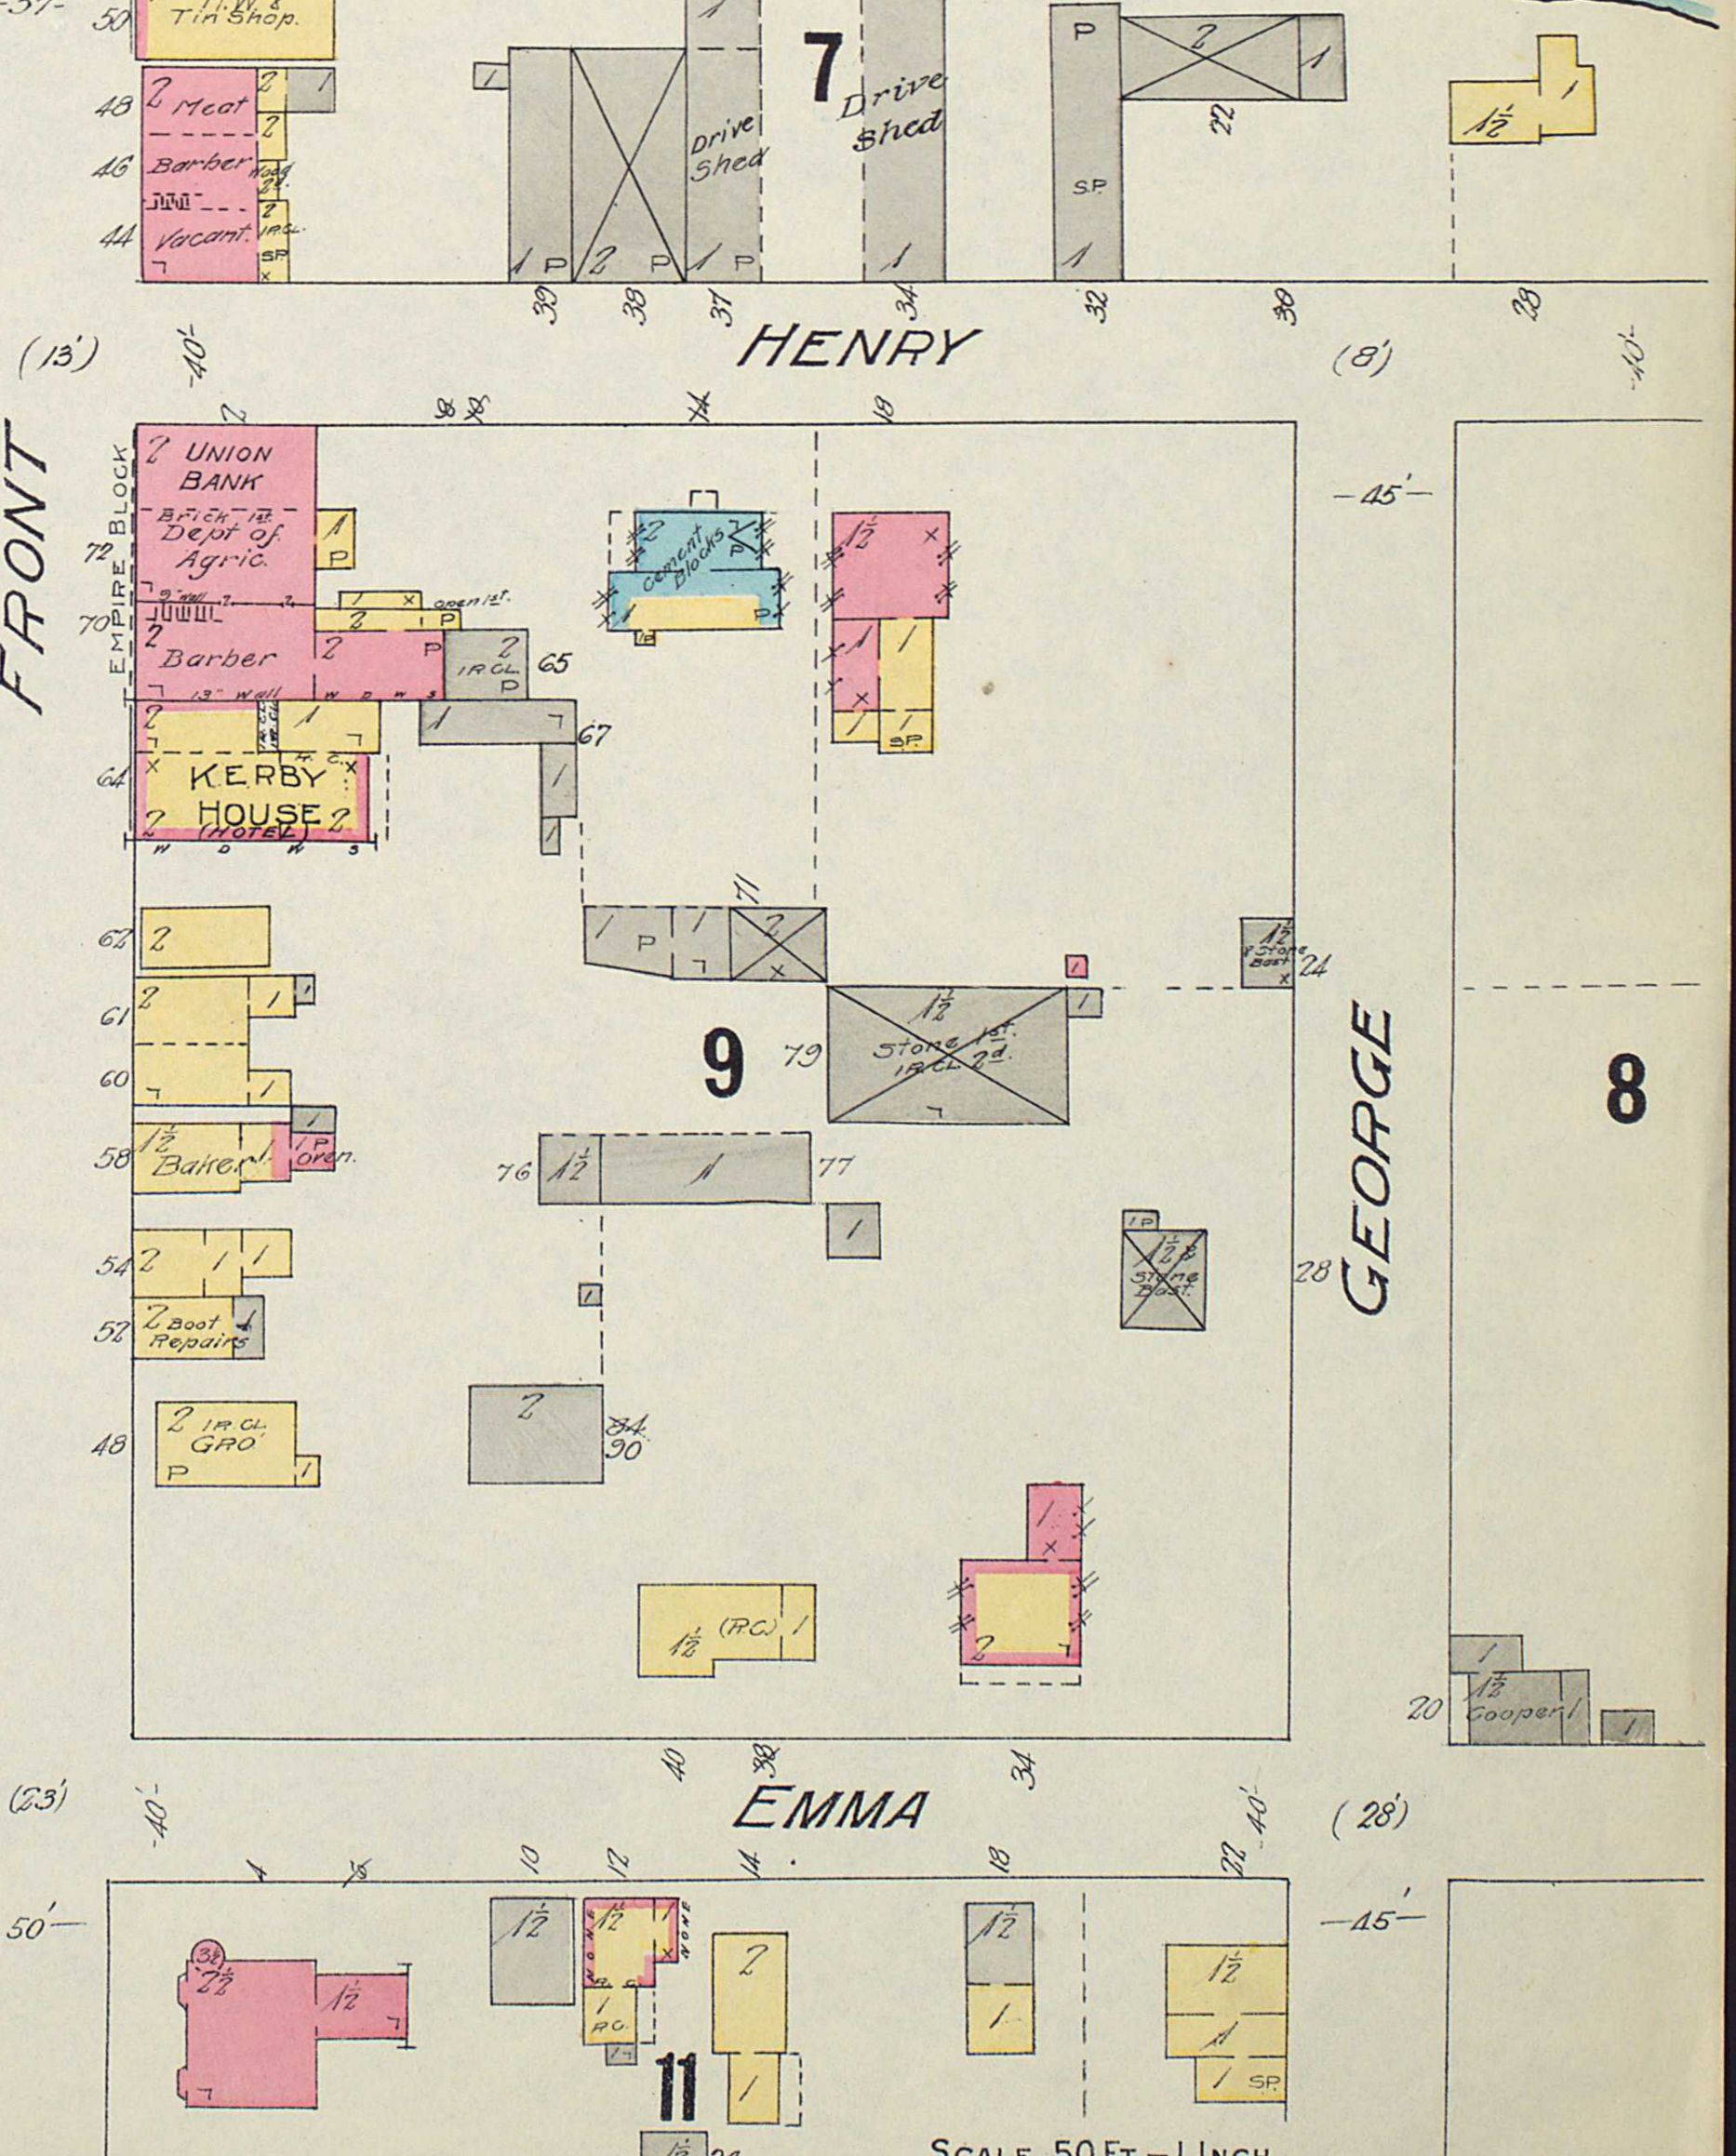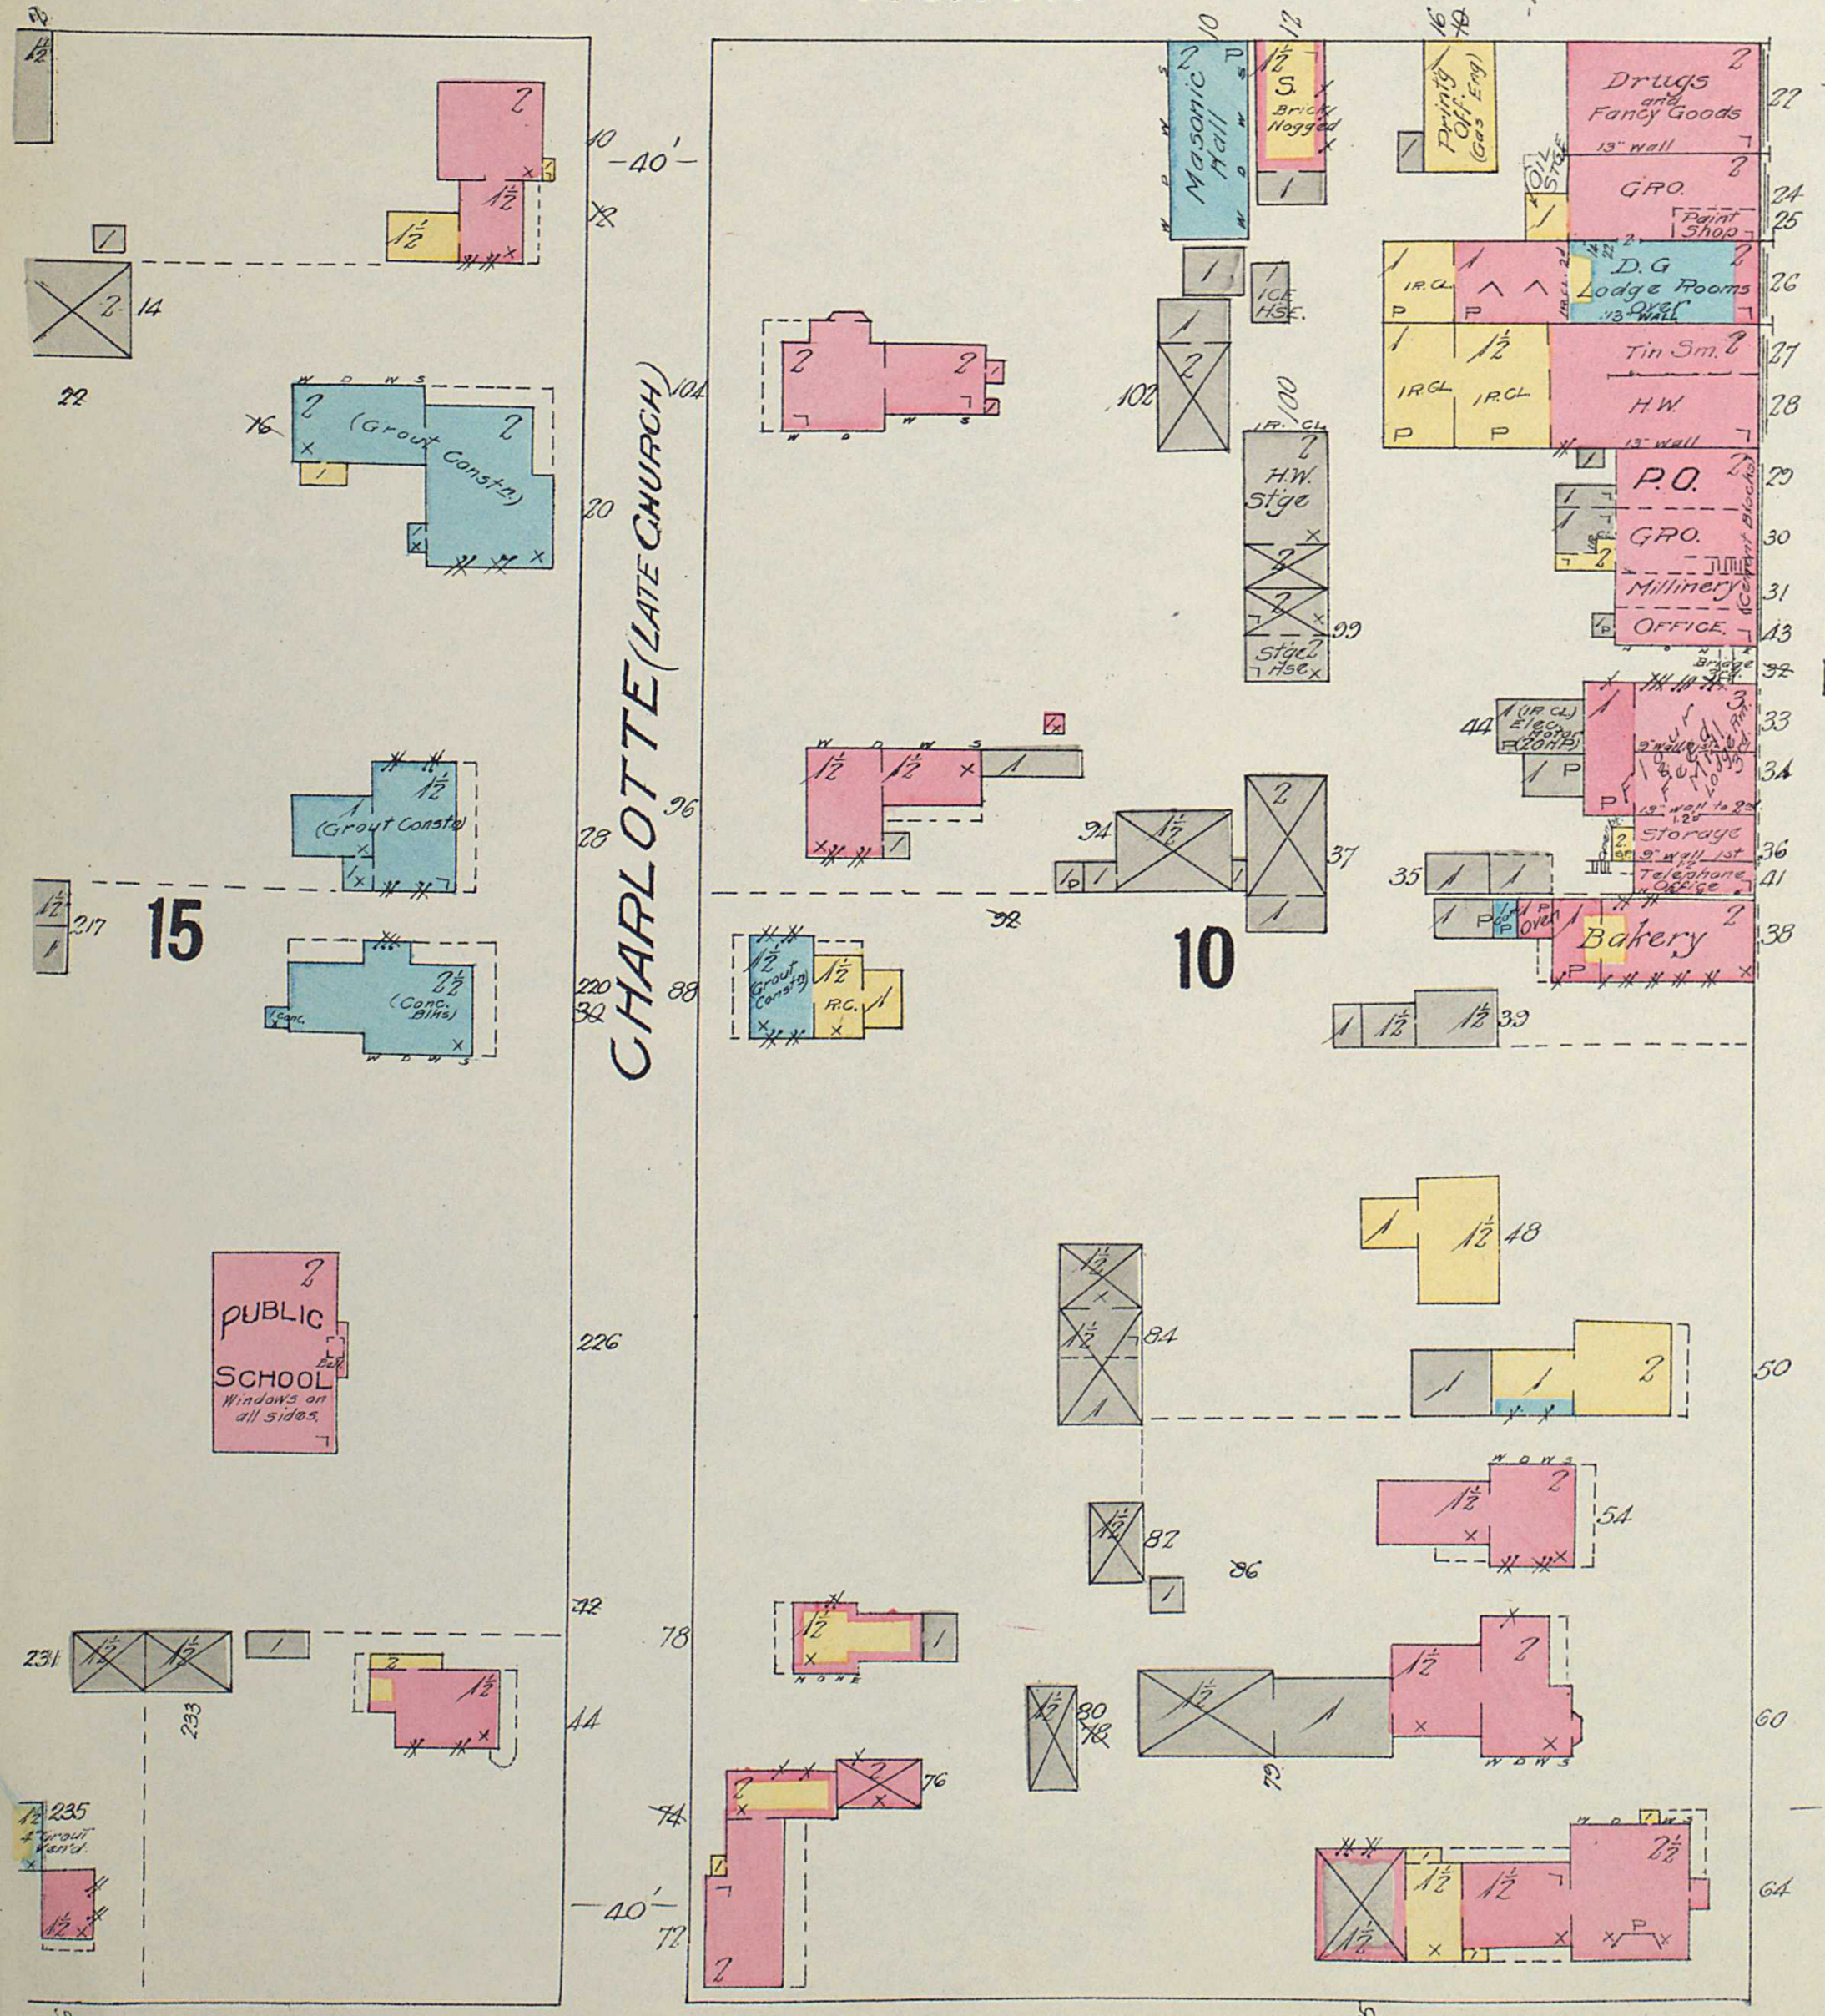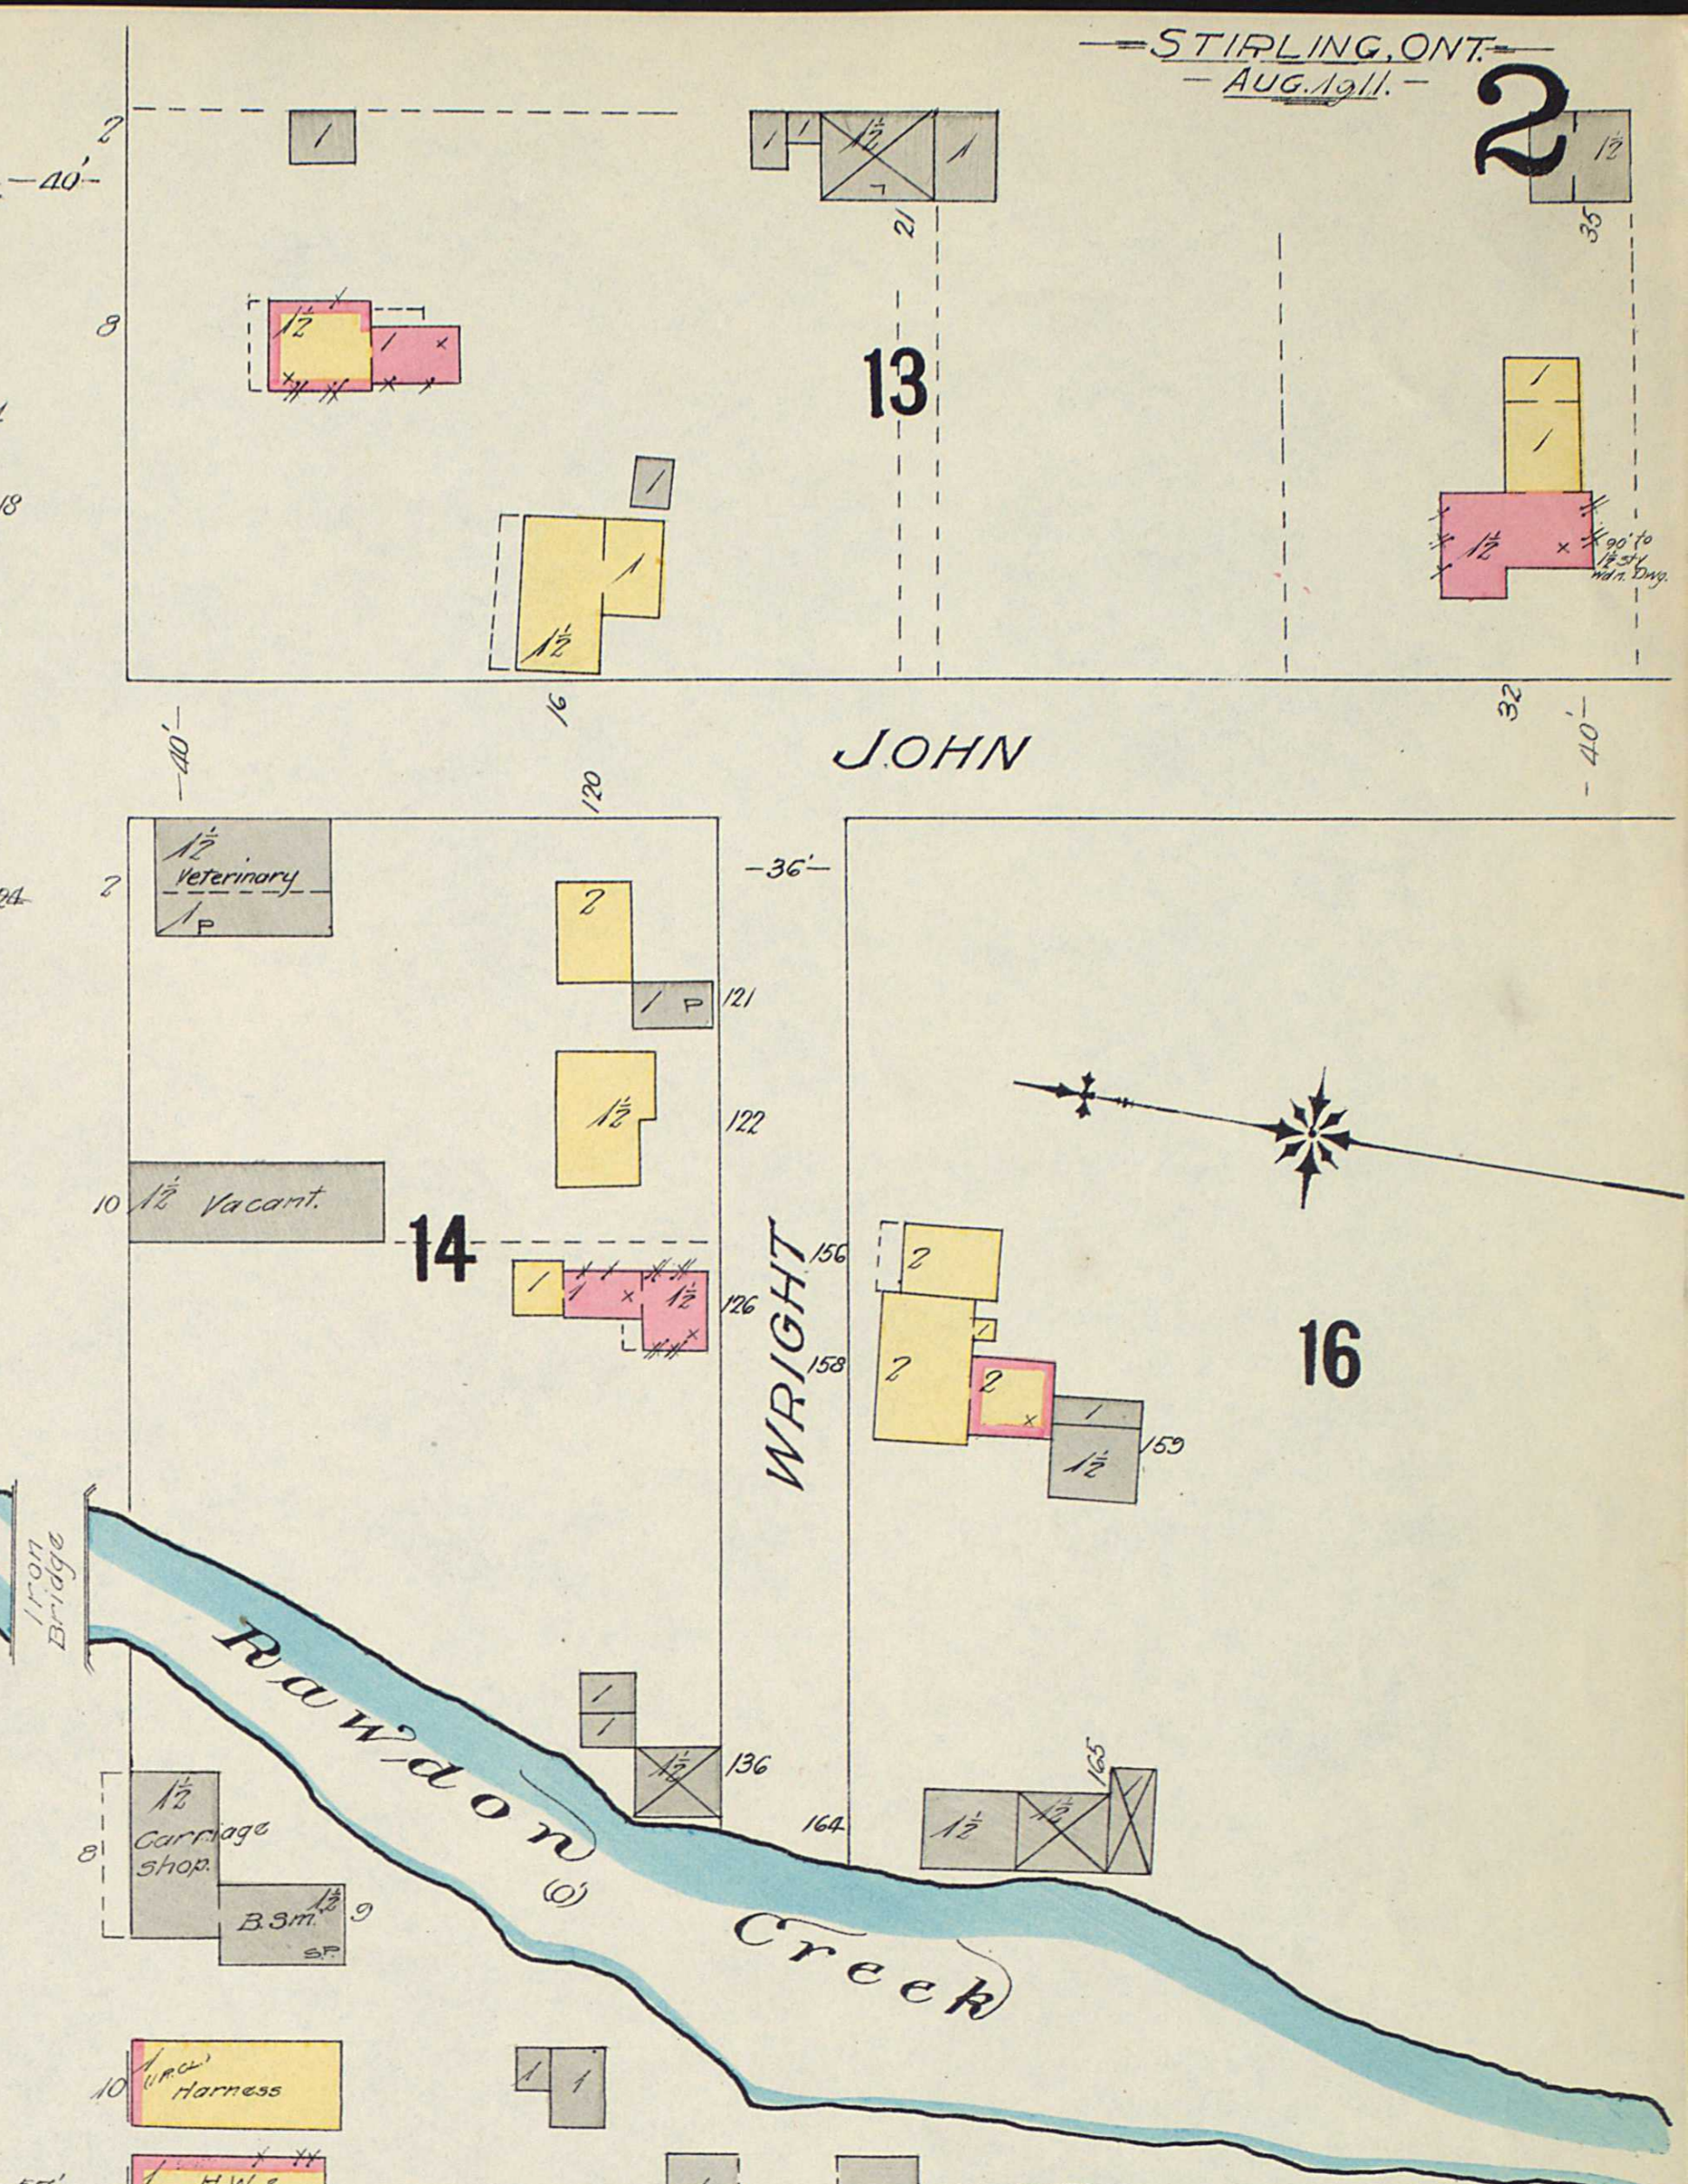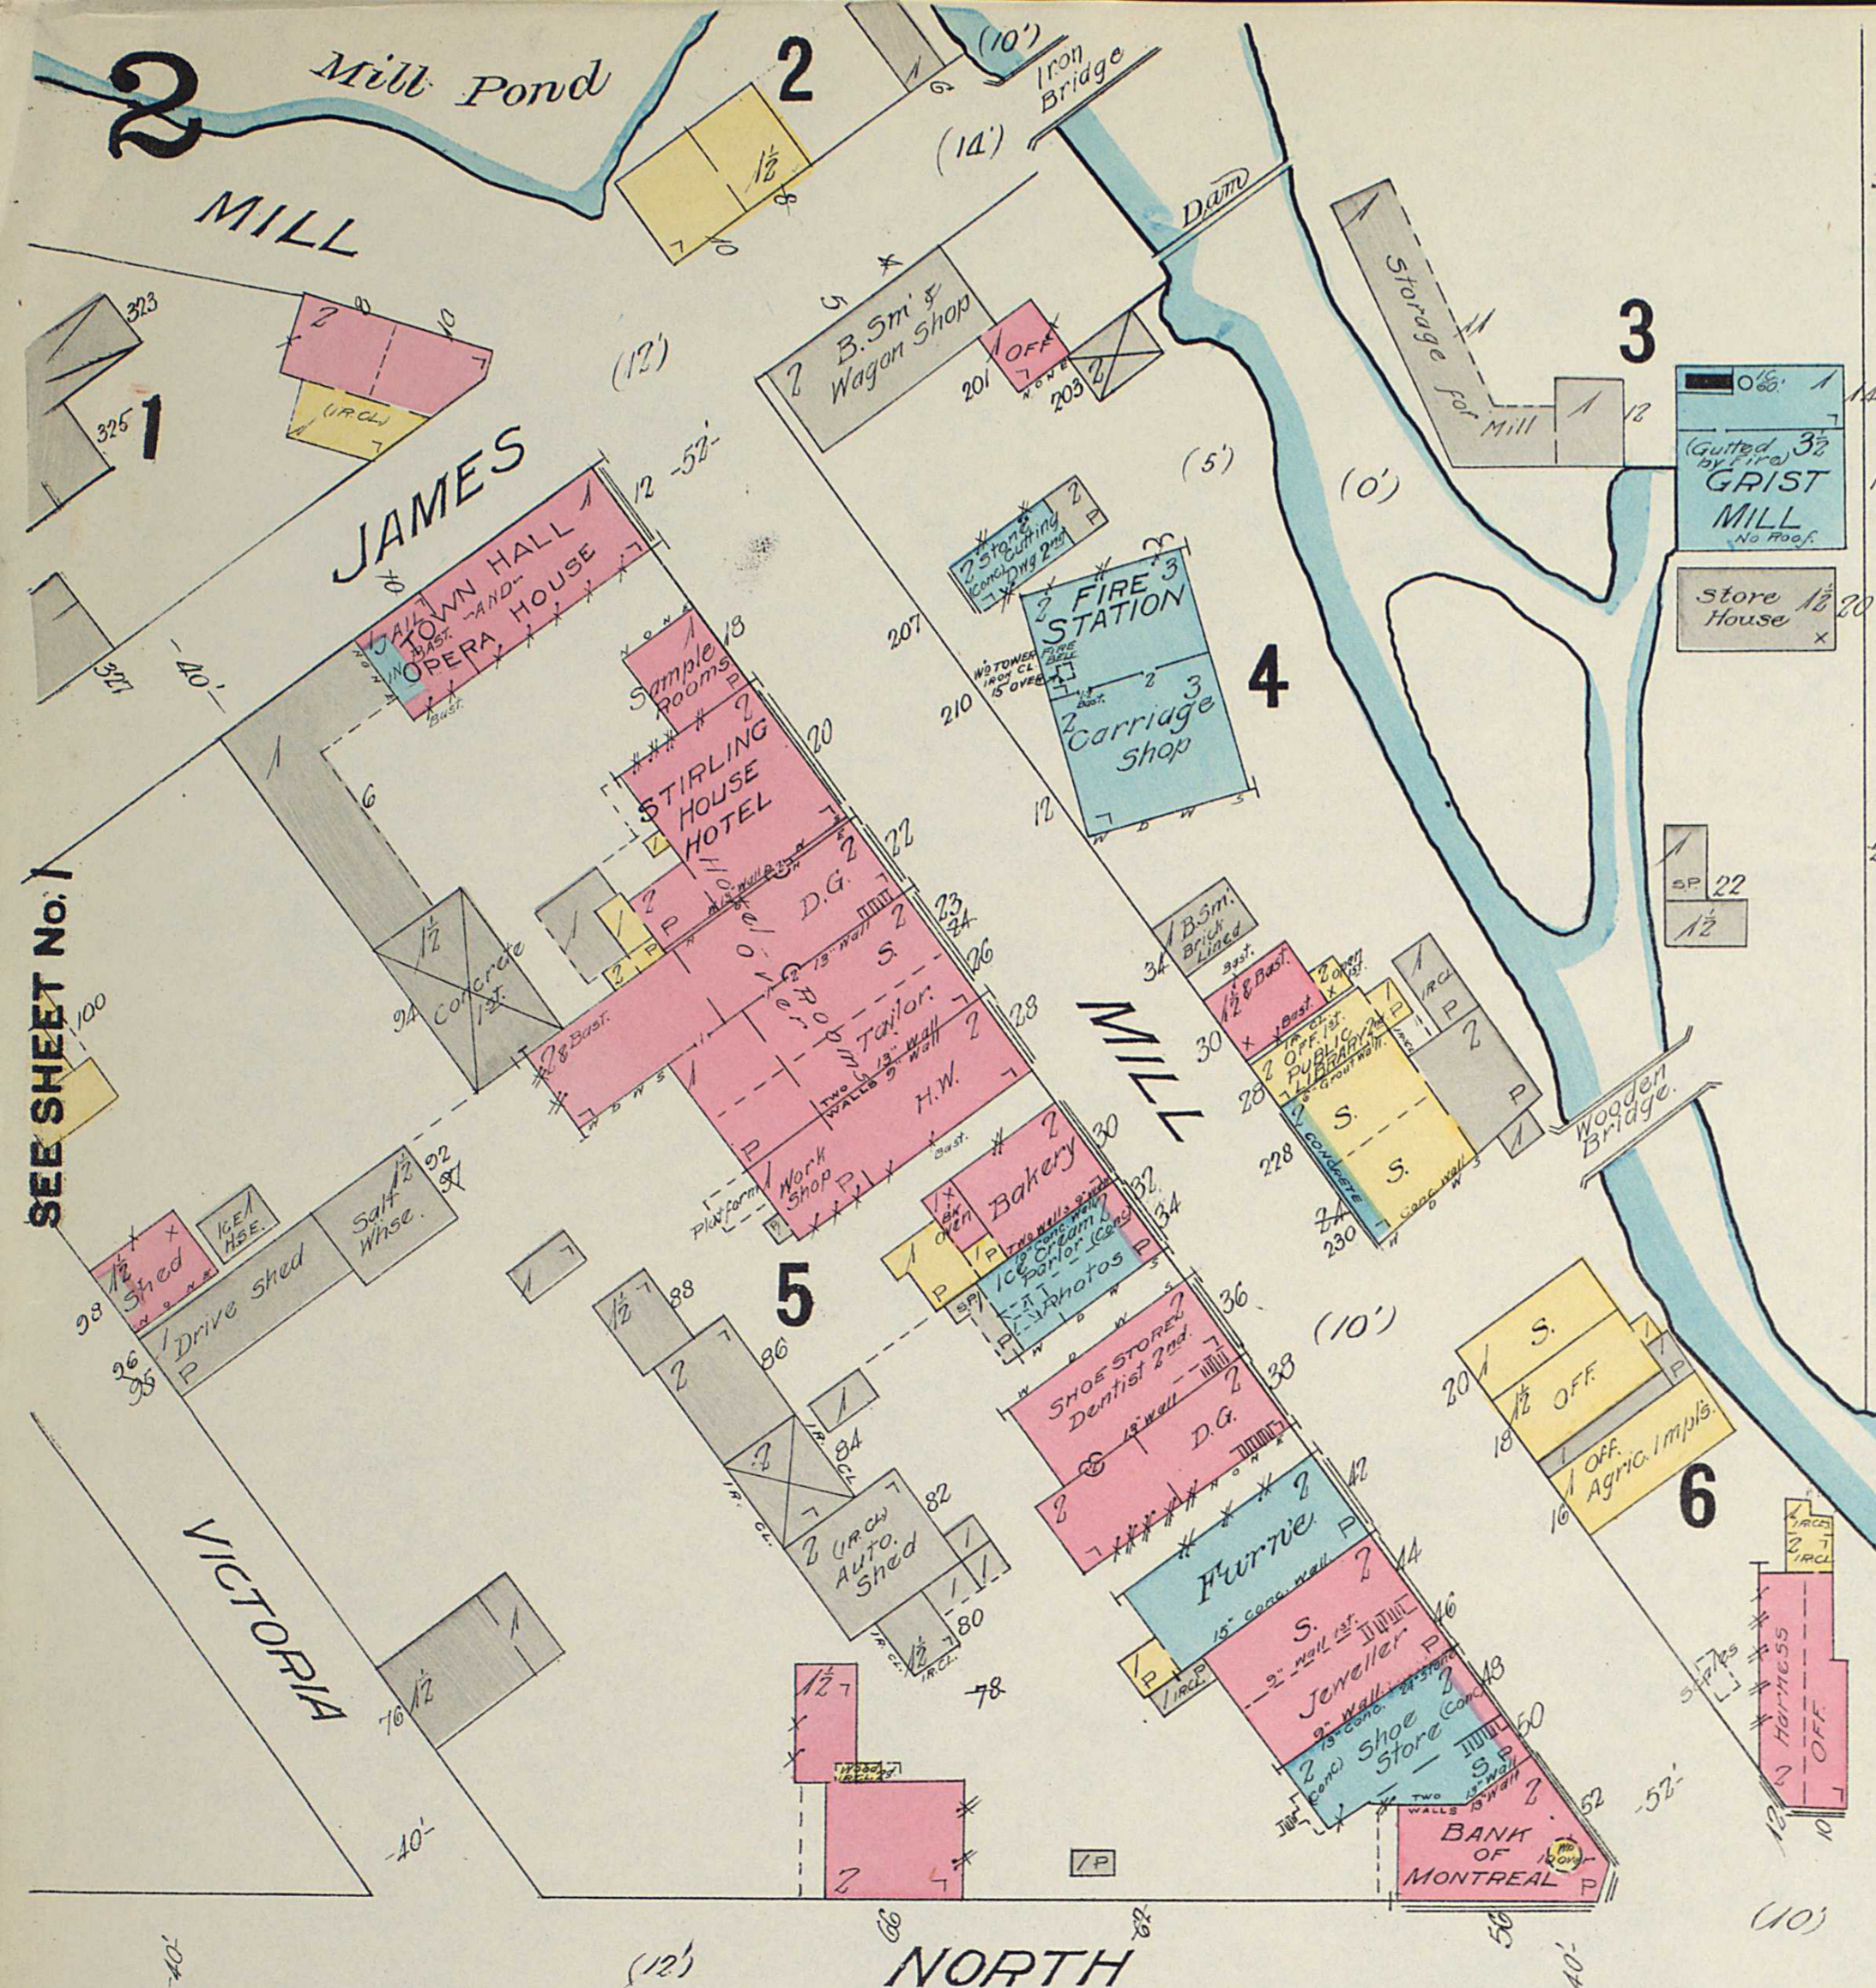

SCALE 50 FT. = 1 INCH

EMILY SEE SHEET No. 3

SEE SHEET No. 1

3
 BELOW
 CONTINUED

REAR

22

23

11





24

26



25

12

27

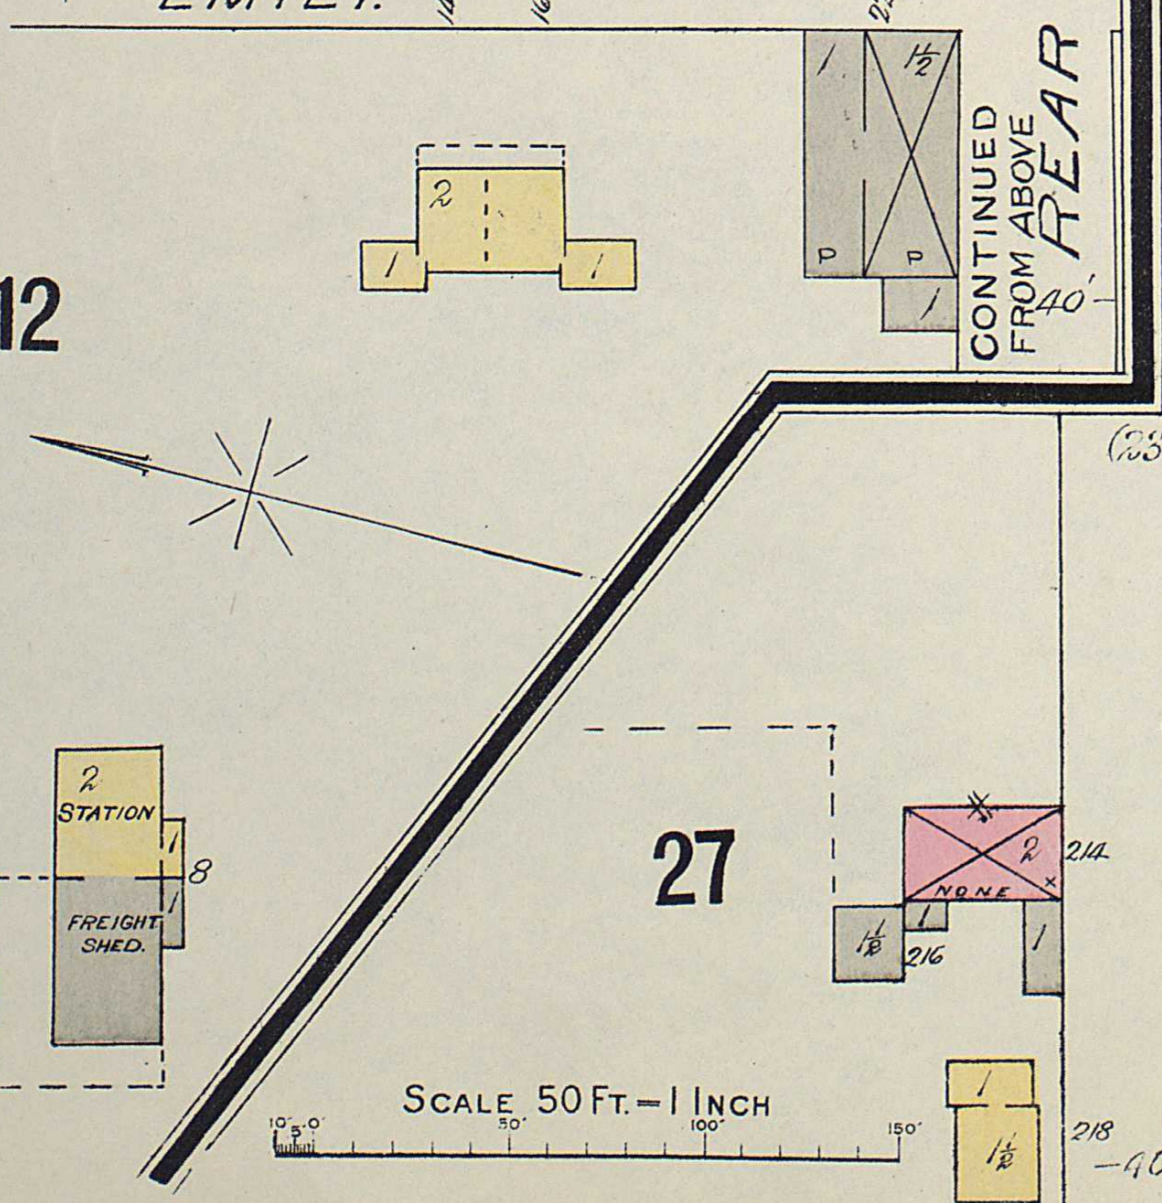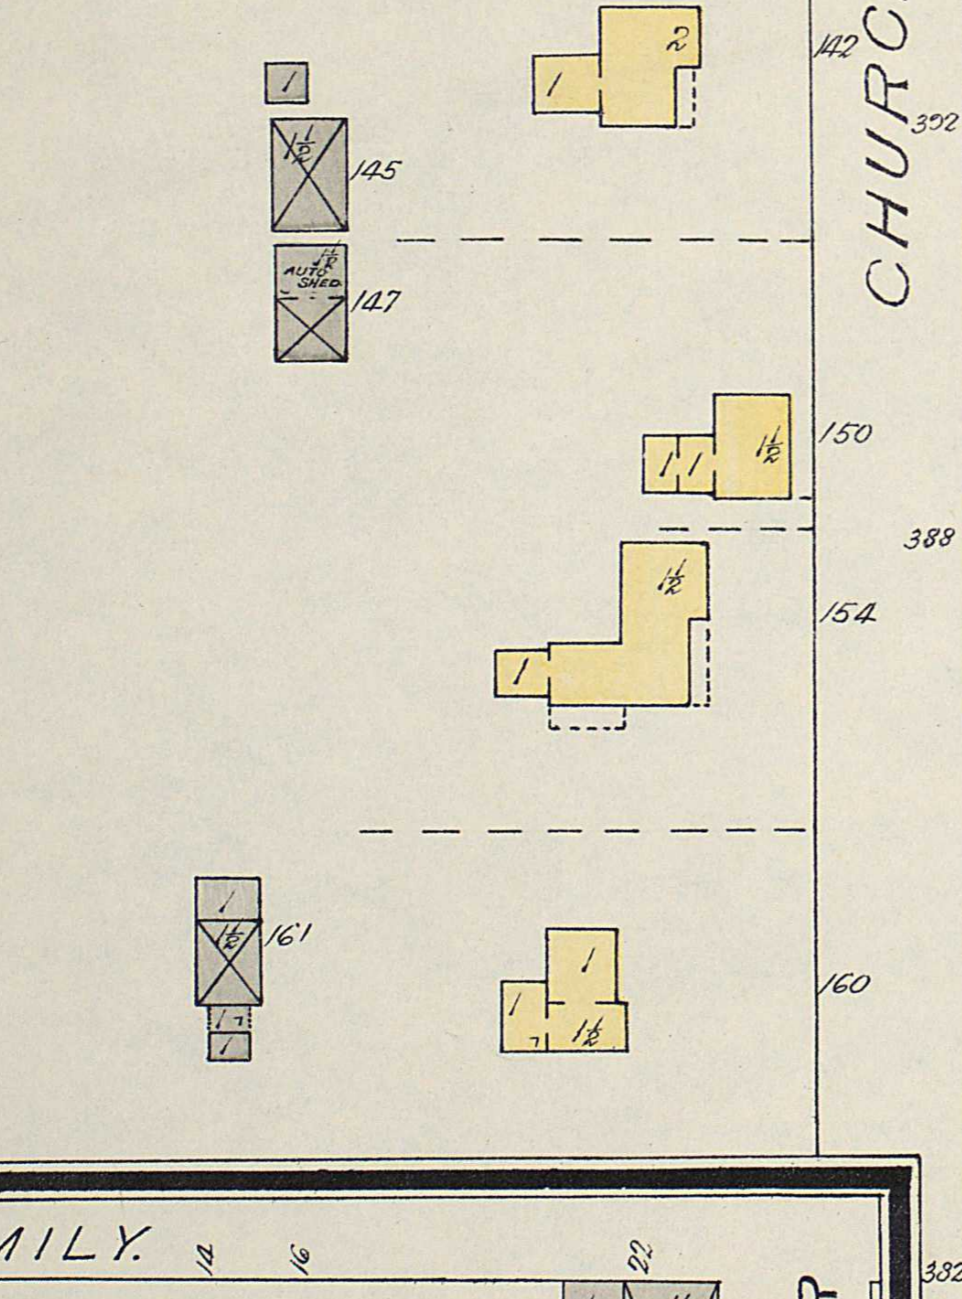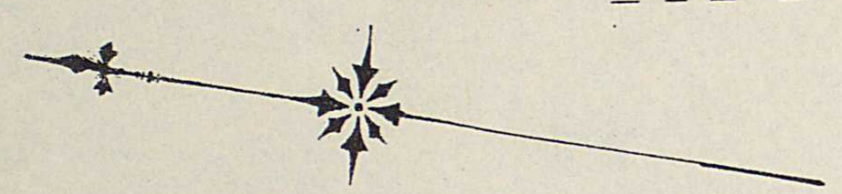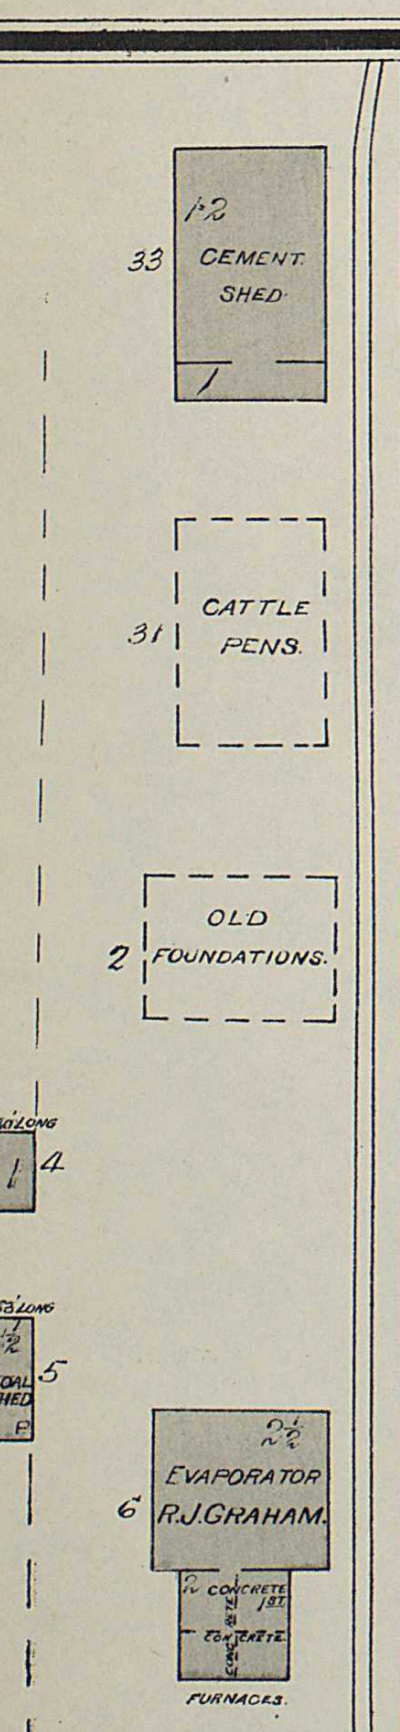

SCALE 50 FT. = 1 INCH

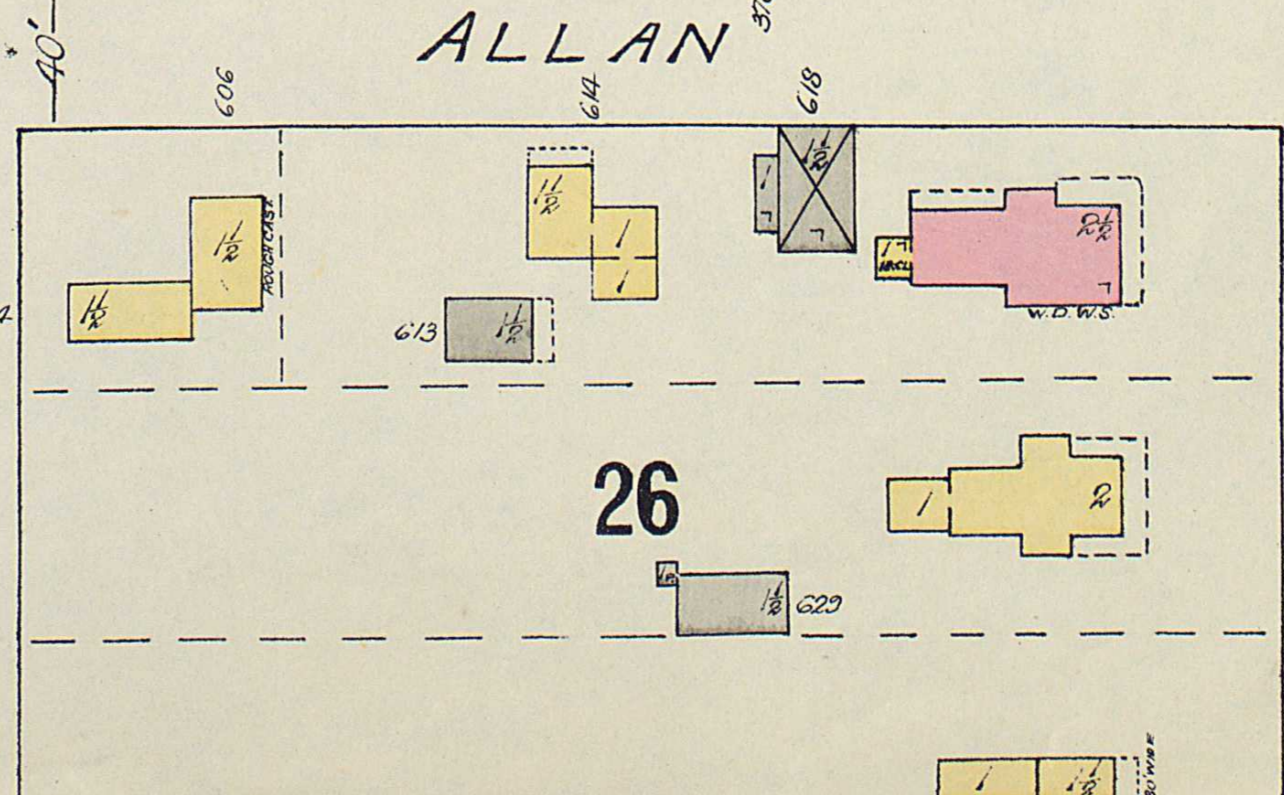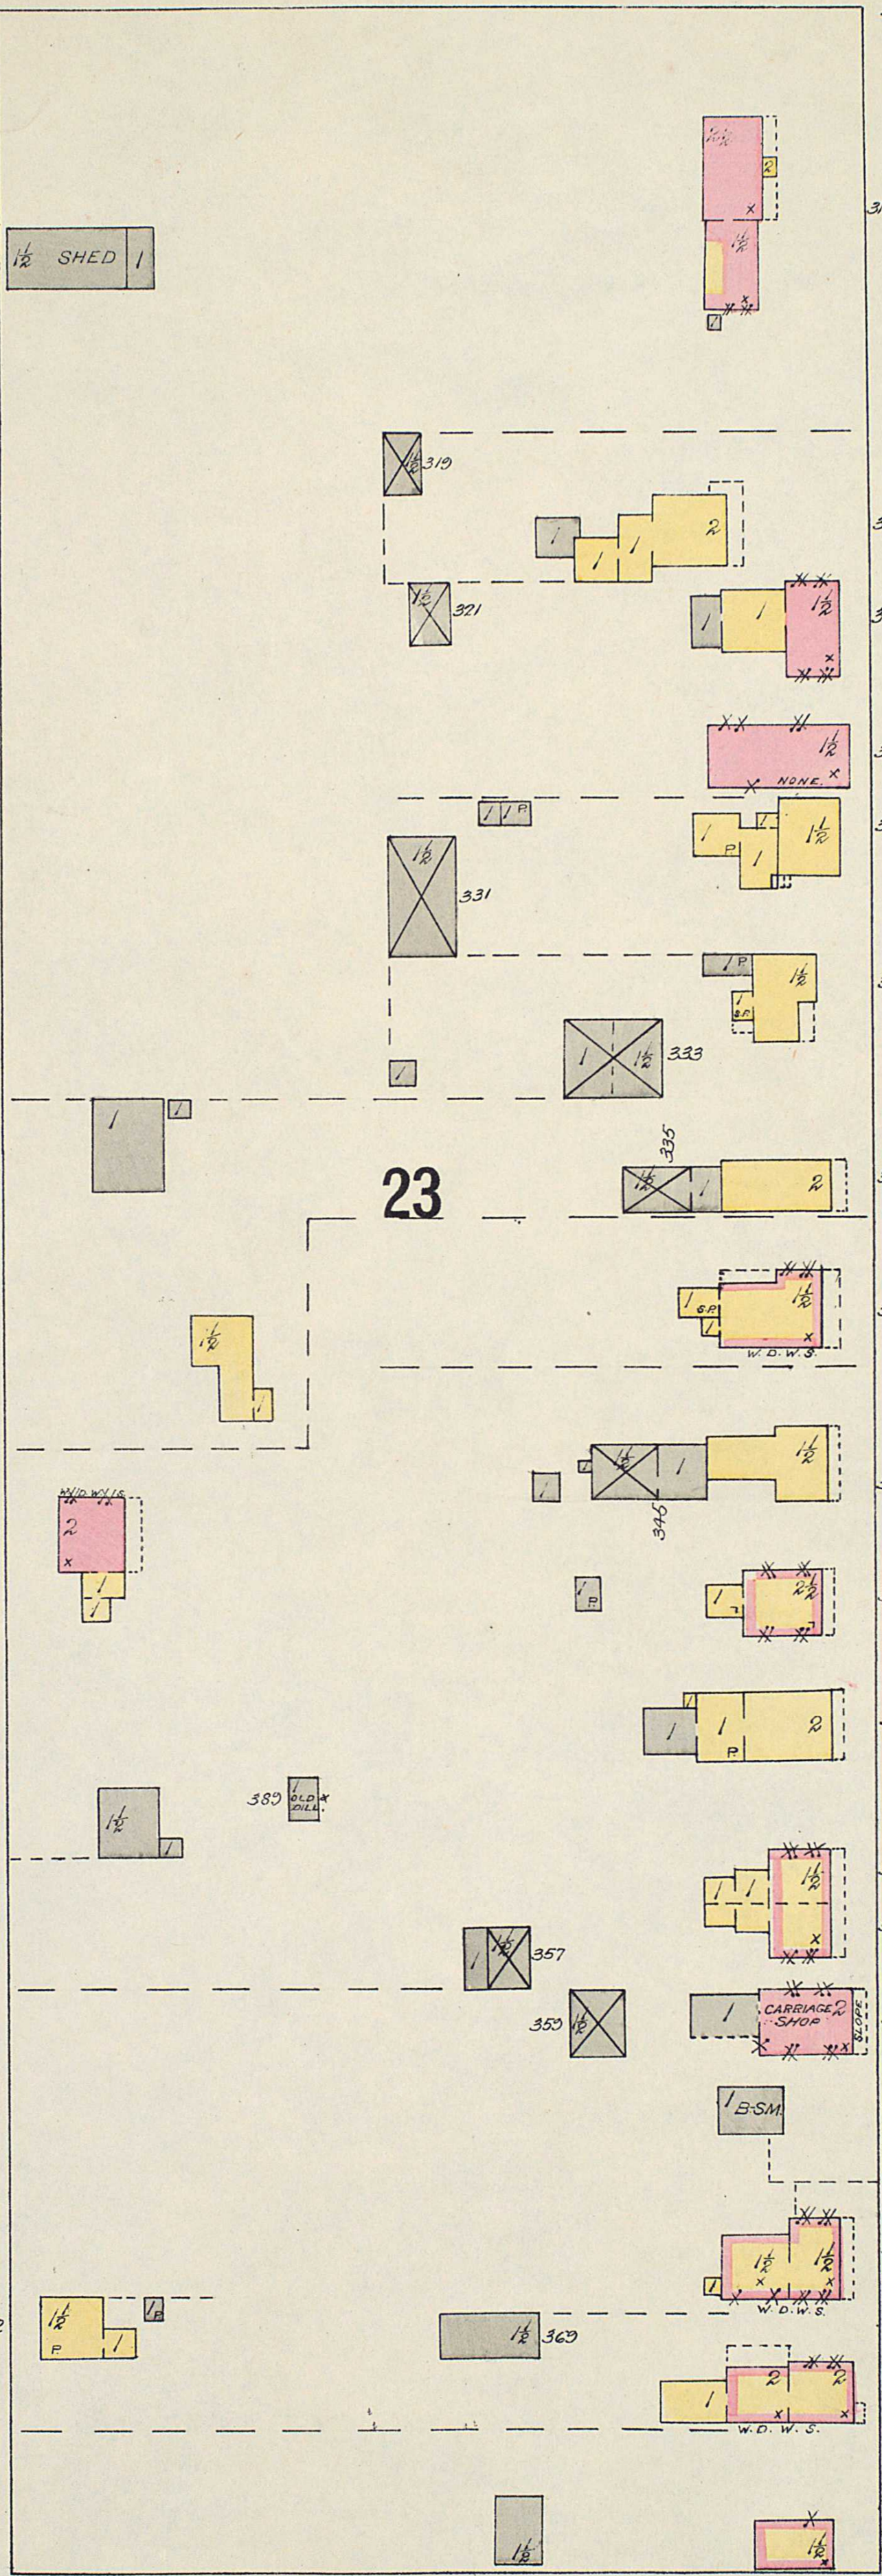

FRONT

STREET

