


Byng Inlet

October 1899
Chas. E. Goad, Civil Engineer
TORONTO & MONTREAL
AND LONDON-ENGLAND

PARRY SOUND DIST. ONT.
POPULATION, Byng Inlet 400 } 700
" " North 300 }
Protection at mills, SEE REPORT.

SCALE 50 FT. = 1 INCH

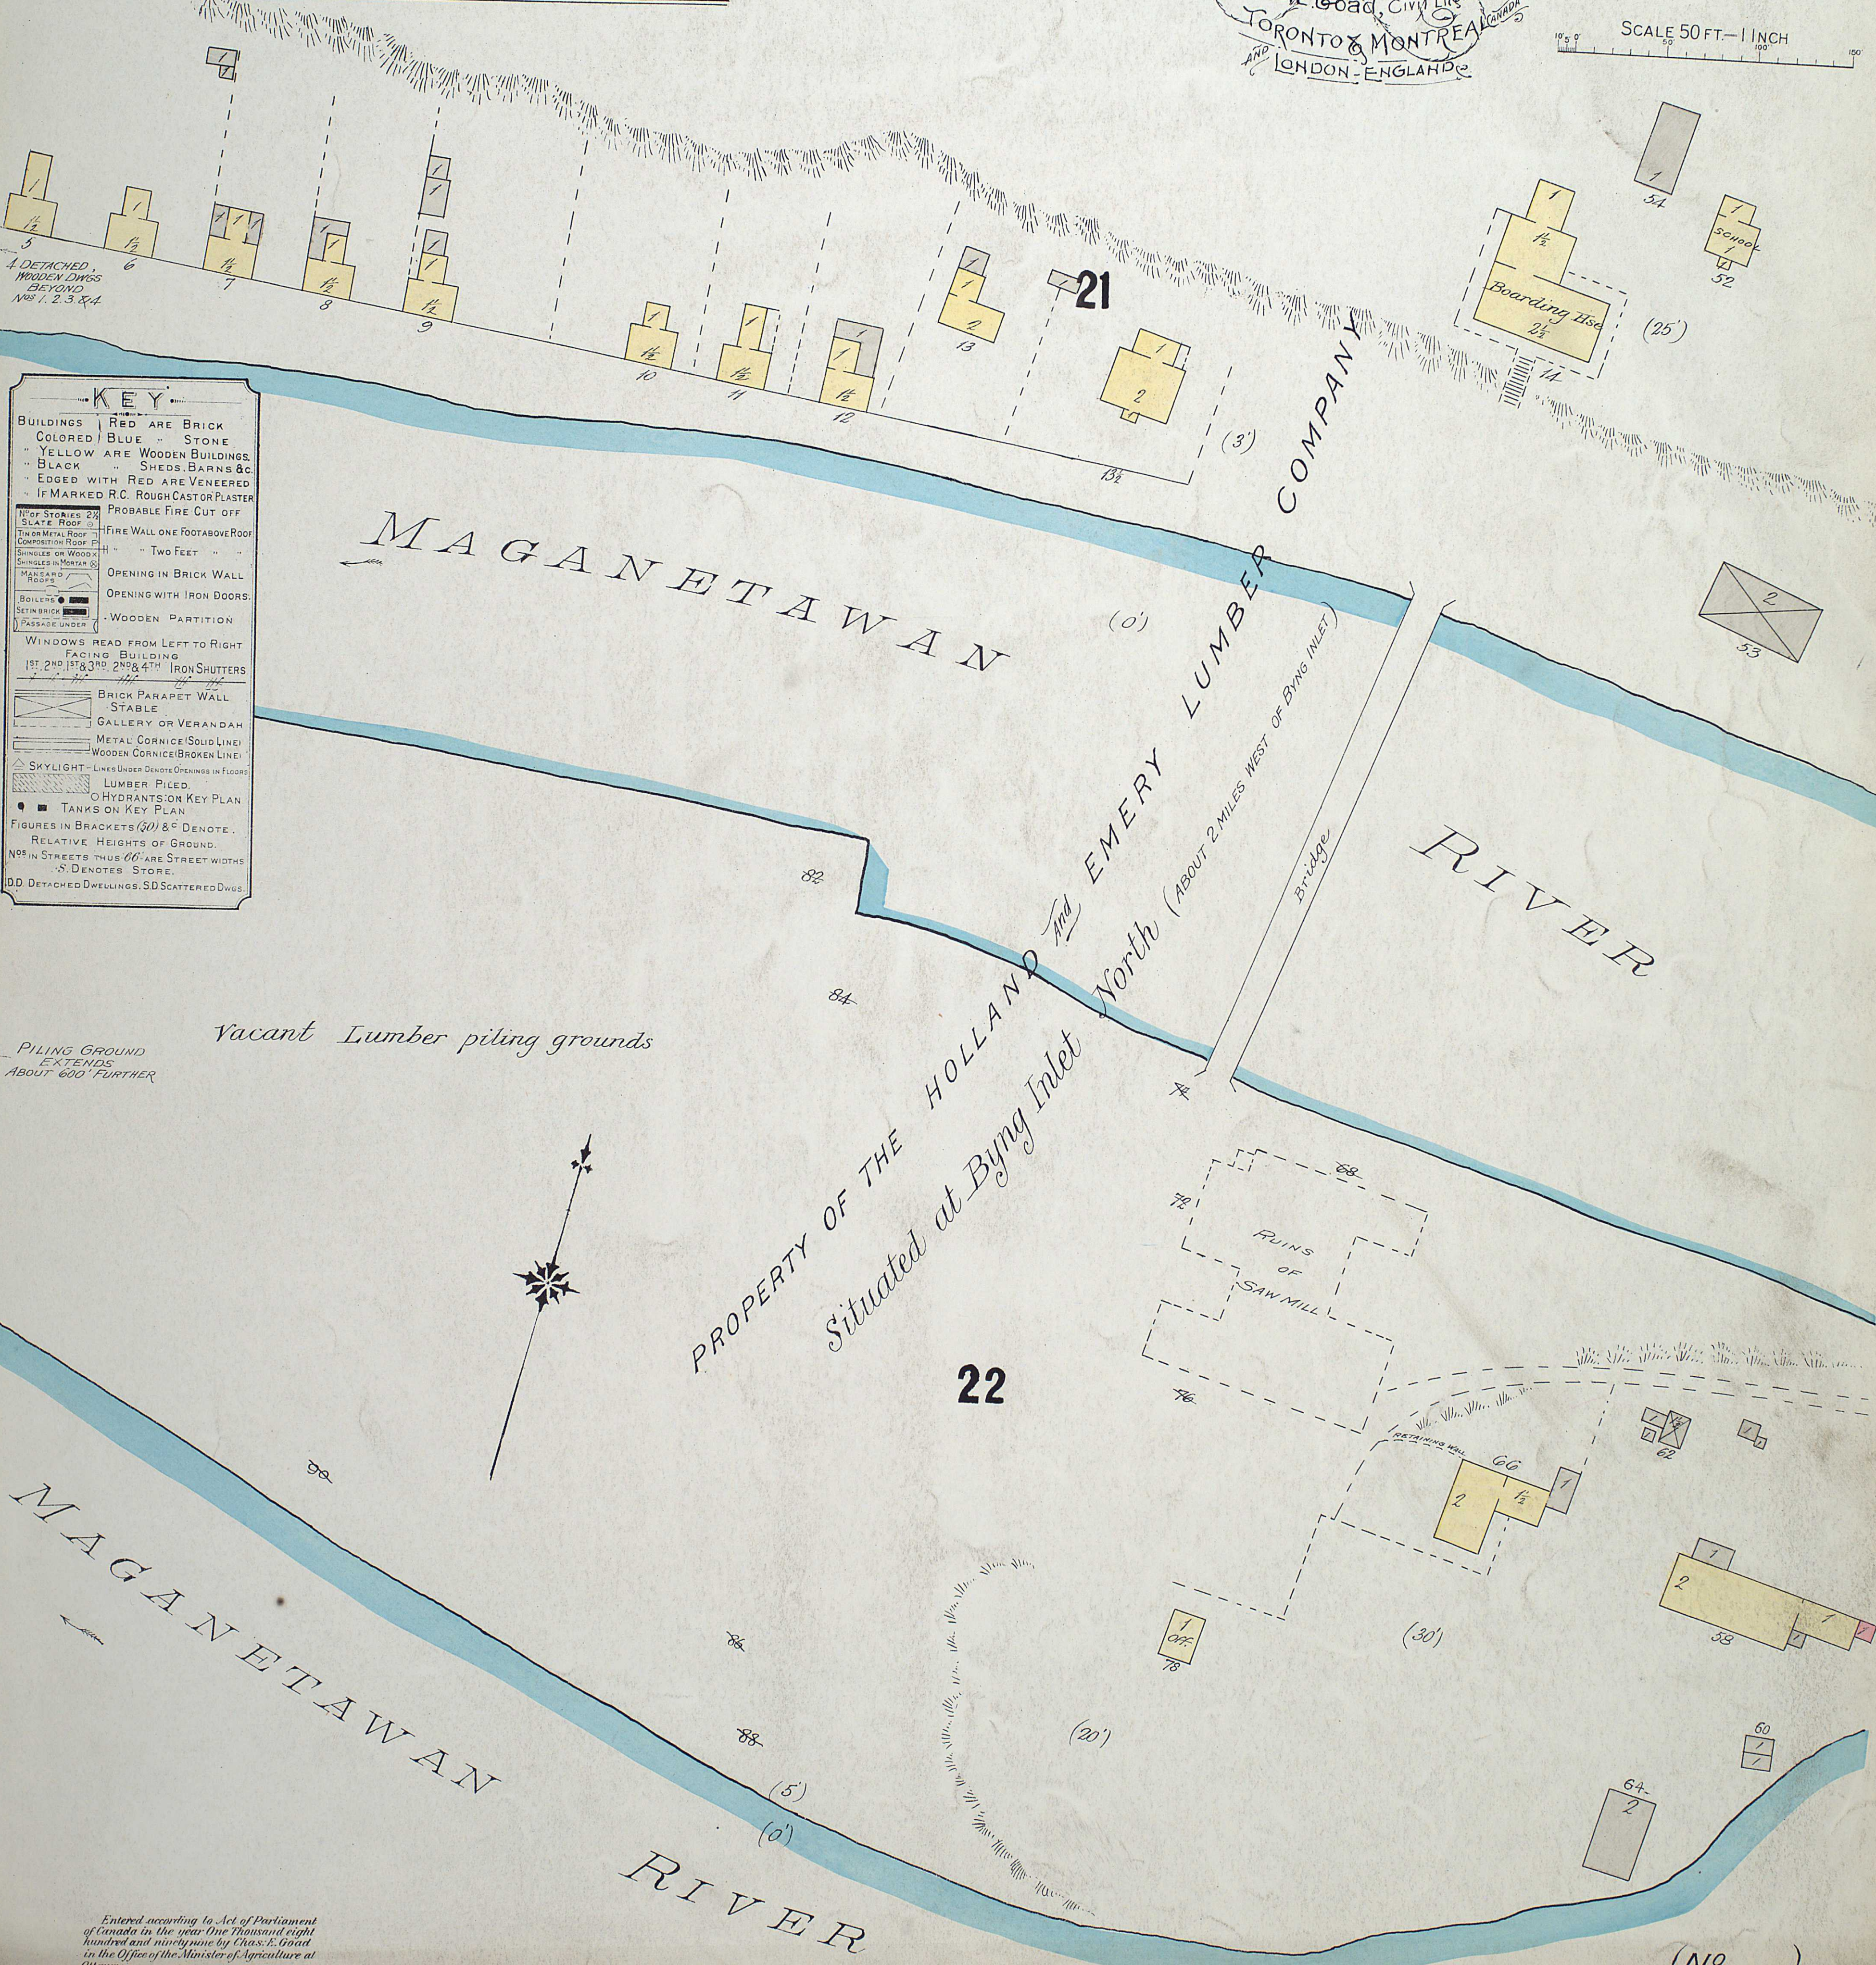


KEY	
BUILDINGS	RED ARE BRICK
	COLORS BLUE " STONE
	" YELLOW ARE WOODEN BUILDINGS
	" BLACK " SHEDS, BARN & C.
	" EDGED WITH RED ARE VENEERED
	" IF MARKED R.C. ROUGH CAST OR PLASTER
NO. OF STOREYS 2 1/2	PROBABLE FIRE CUT OFF
SLATE ROOF	FIRE WALL ONE FOOT ABOVE ROOF
TIN OR METAL ROOF	" TWO FEET "
COMPOSITION ROOF	" "
SHINGLES ON WOOD	OPENING IN BRICK WALL
SHINGLES IN MORTAR	OPENING WITH IRON DOORS
MANSARD ROOFS	WOODEN PARTITION
BOILERS	WINDOWS READ FROM LEFT TO RIGHT
SET IN BRICK	FACING BUILDING
PASSAGE UNDER	1ST 2ND 3RD 4TH IRON SHUTTERS
	BRICK PARAPET WALL
	STABLE
	GALLERY OR VERANDAH
	METAL CORNICE (SOLID LINE)
	WOODEN CORNICE (BROKEN LINE)
	SKYLIGHT - LINES UNDER DENOTE OPENINGS IN FLOORS
	LUMBER PILED
	HYDRANTS ON KEY PLAN
	TANKS ON KEY PLAN
	FIGURES IN BRACKETS (30) & C DENOTE
	RELATIVE HEIGHTS OF GROUND
	NO. IN STREETS THUS 66 ARE STREET WIDTHS
	" S. DENOTES STORE
	D.D. DETACHED DWELLINGS, S.D. SCATTERED DWGS.

PILING GROUND EXTENDS ABOUT 600' FURTHER

Vacant Lumber piling grounds

PROPERTY OF THE HOLLAND AND EMERY LUMBER COMPANY
SITUATED AT BYNG INLET
North (ABOUT 2 MILES WEST OF BYNG INLET)

22

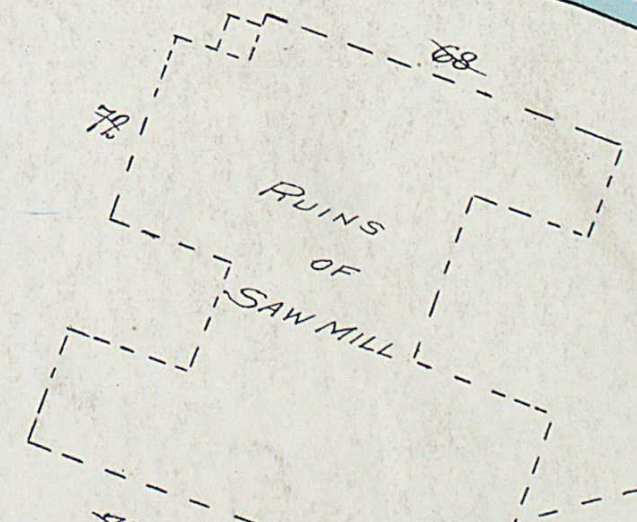

REMAINING MILL

MAGANETAWAN RIVER


Entered according to Act of Parliament of Canada in the year One thousand eight hundred and ninety nine by Chas. E. Goad in the Office of the Minister of Agriculture at Ottawa.

(No.)


MAGANETAWAN

RIVER

BYNG INLET, ONT.
OCT. 1899

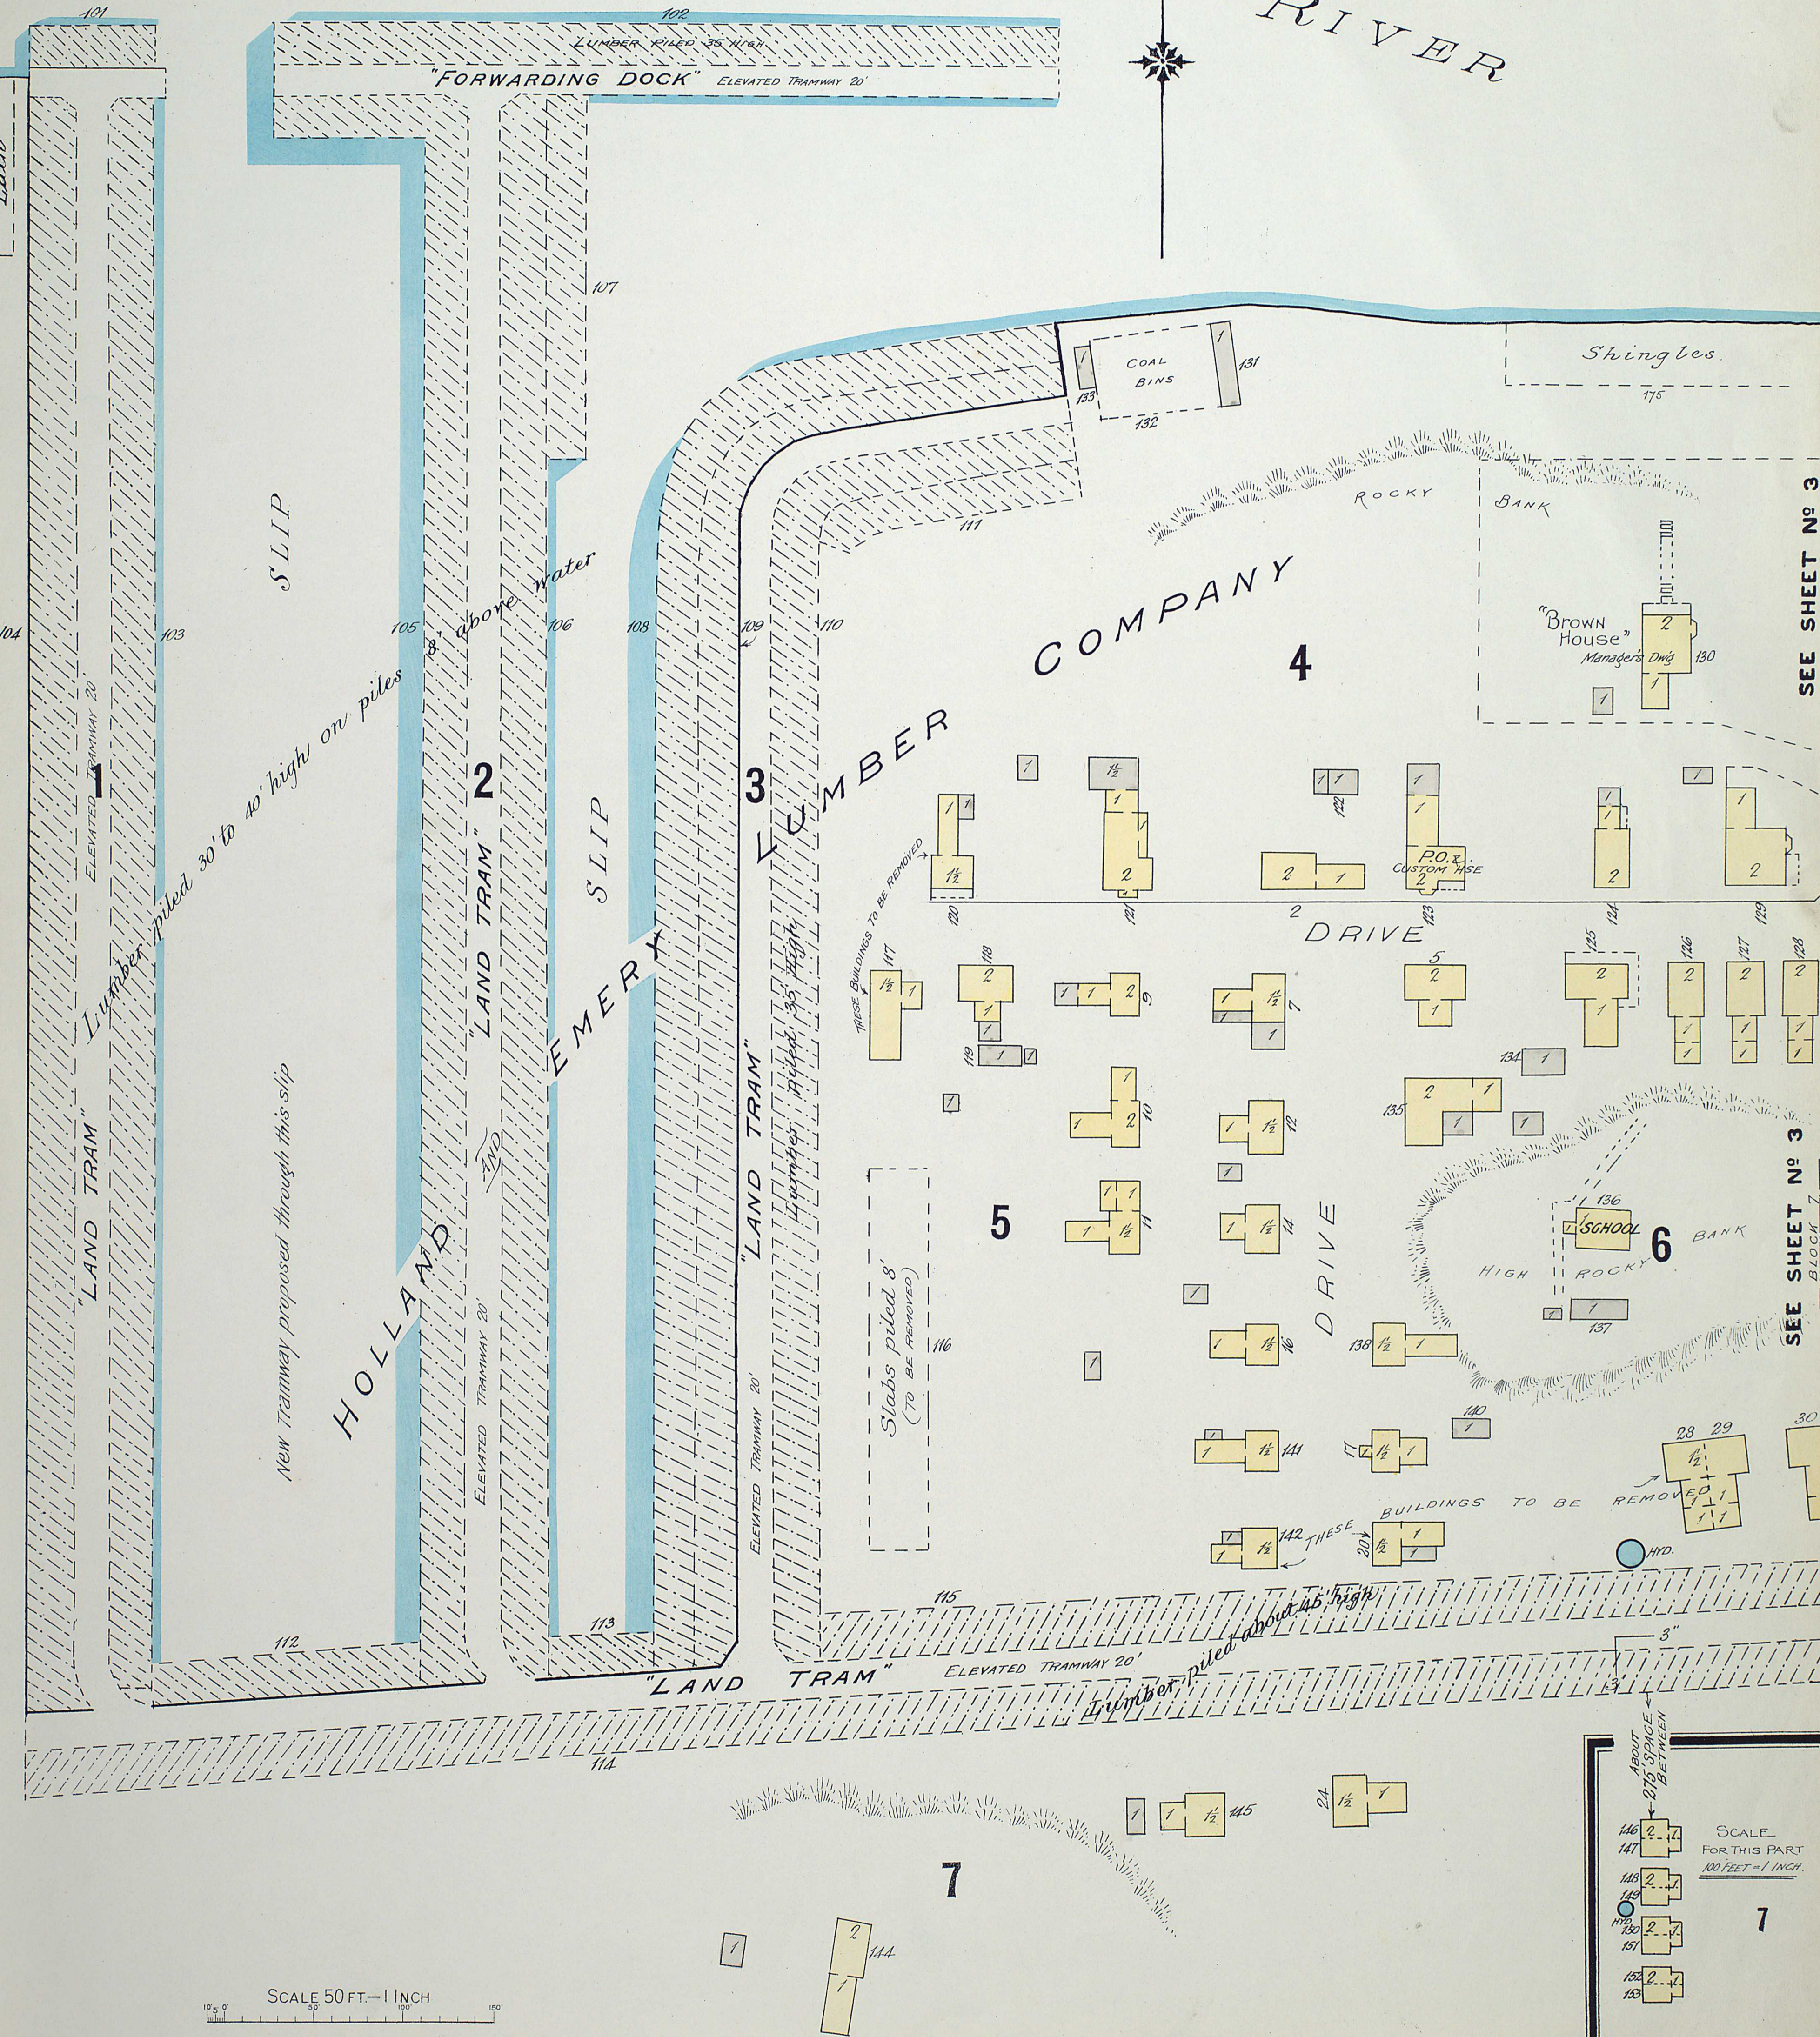

MAGANETAWAN RIVER

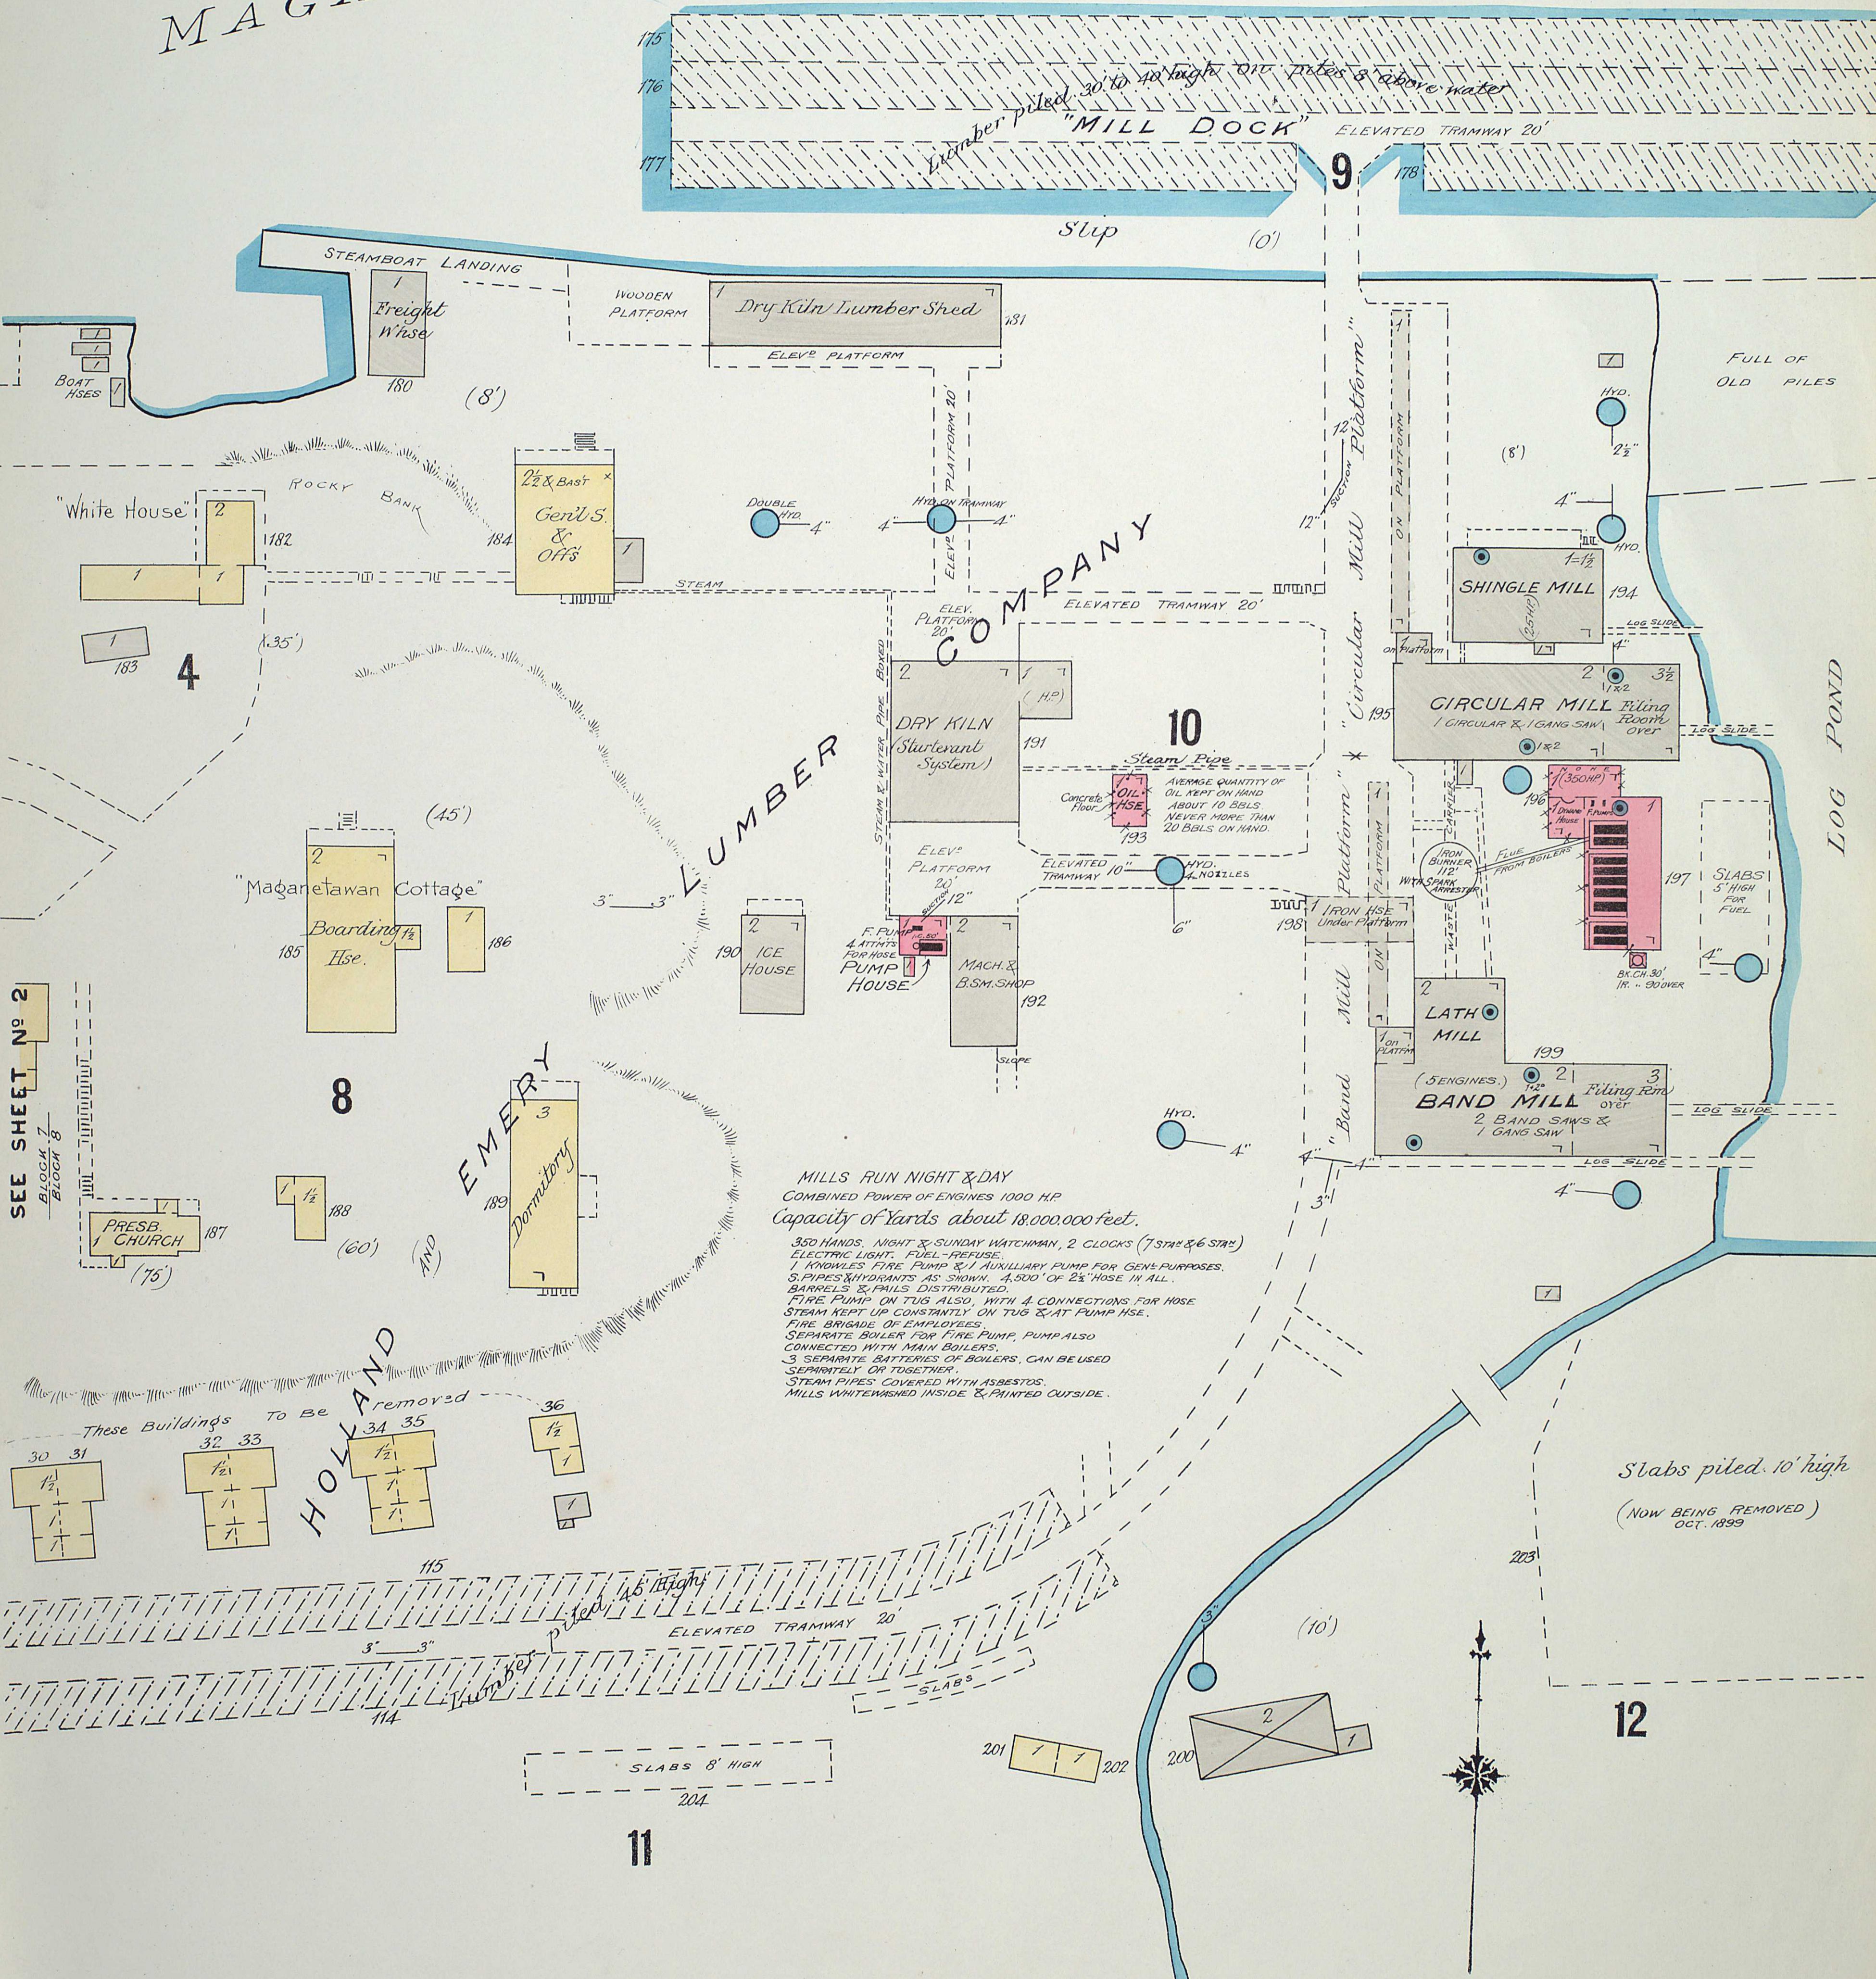

SEE SHEET No 2
BLOCK 7
BLOCK 8

MILLS RUN NIGHT & DAY
 COMBINED POWER OF ENGINES 1000 HP
 Capacity of Yards about 18,000,000 feet.
 350 HANDS. NIGHT & SUNDAY WATCHMAN, 2 CLOCKS (7 STAR & 6 STAR)
 ELECTRIC LIGHT. FUEL-REFUSE.
 1 KNOWLES FIRE PUMP & 1 AUXILIARY PUMP FOR GENERAL PURPOSES.
 5 PIPES & HYDRANTS AS SHOWN. 4,500' OF 2 1/2" HOSE IN ALL.
 BARRELS & PAILS DISTRIBUTED.
 FIRE PUMP ON TUG ALSO, WITH 4 CONNECTIONS FOR HOSE
 STEAM KEPT UP CONSTANTLY ON TUG & AT PUMP HSE.
 FIRE BRIGADE OF EMPLOYEES.
 SEPARATE BOILER FOR FIRE PUMP. PUMP ALSO
 CONNECTED WITH MAIN BOILERS.
 3 SEPARATE BATTERIES OF BOILERS. CAN BE USED
 SEPARATELY OR TOGETHER.
 STEAM PIPES COVERED WITH ASBESTOS.
 MILLS WHITEWASHED INSIDE & PAINTED OUTSIDE.


These Buildings To Be removed
 HOLLAND
 30 31 32 33 34 35 36

Slabs piled 10' high
 (NOW BEING REMOVED)
 OCT. 1899

SCALE 50 FT. = 1 INCH

MAGANETAWAN RIVER

SCALE 50 FT. = 1 INCH

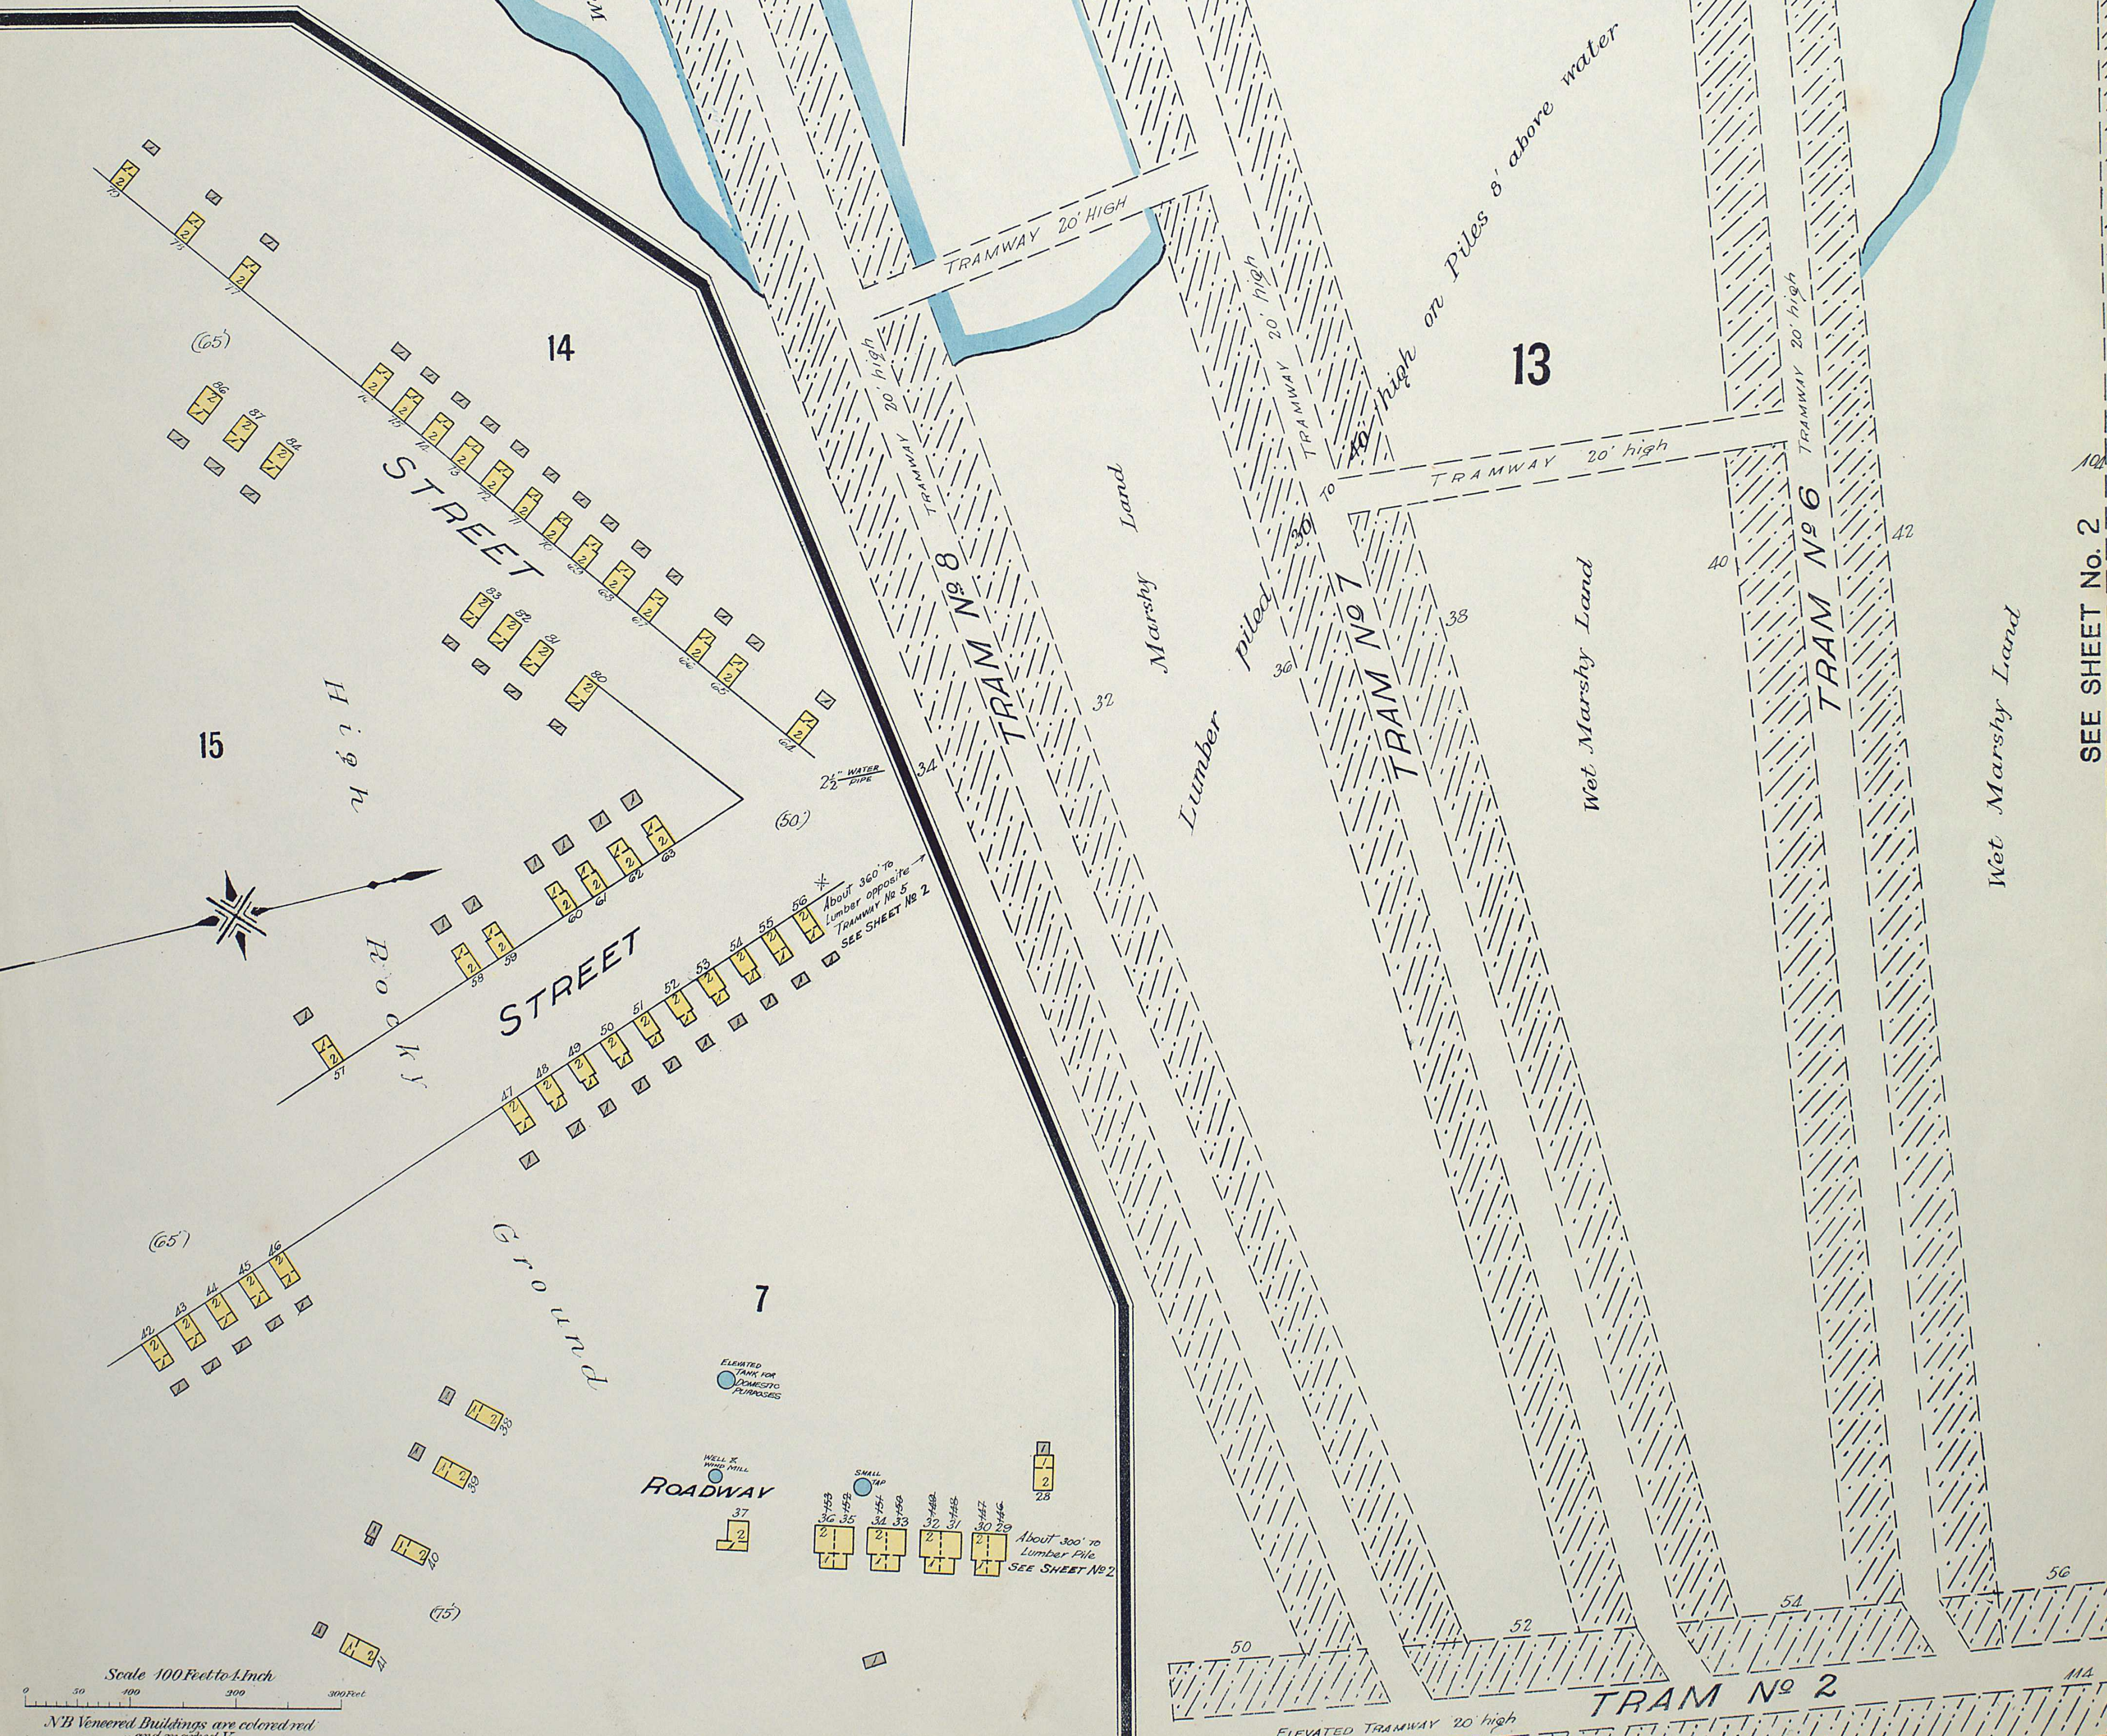

SEE SHEET No. 2

Scale 100 Feet to 1 Inch
NB Venerated Buildings are colored red and marked V.