


SOUTH RIVER

PARRY SOUND DISTRICT. ONTARIO

Chas. E. Good, Civil Engineer.
TORONTO & MONTREAL, CANADA
& LONDON, ENGLAND.

POPULATION 750
WATER SUPPLY - WELL
NO PROTECTION
JUNE 1908

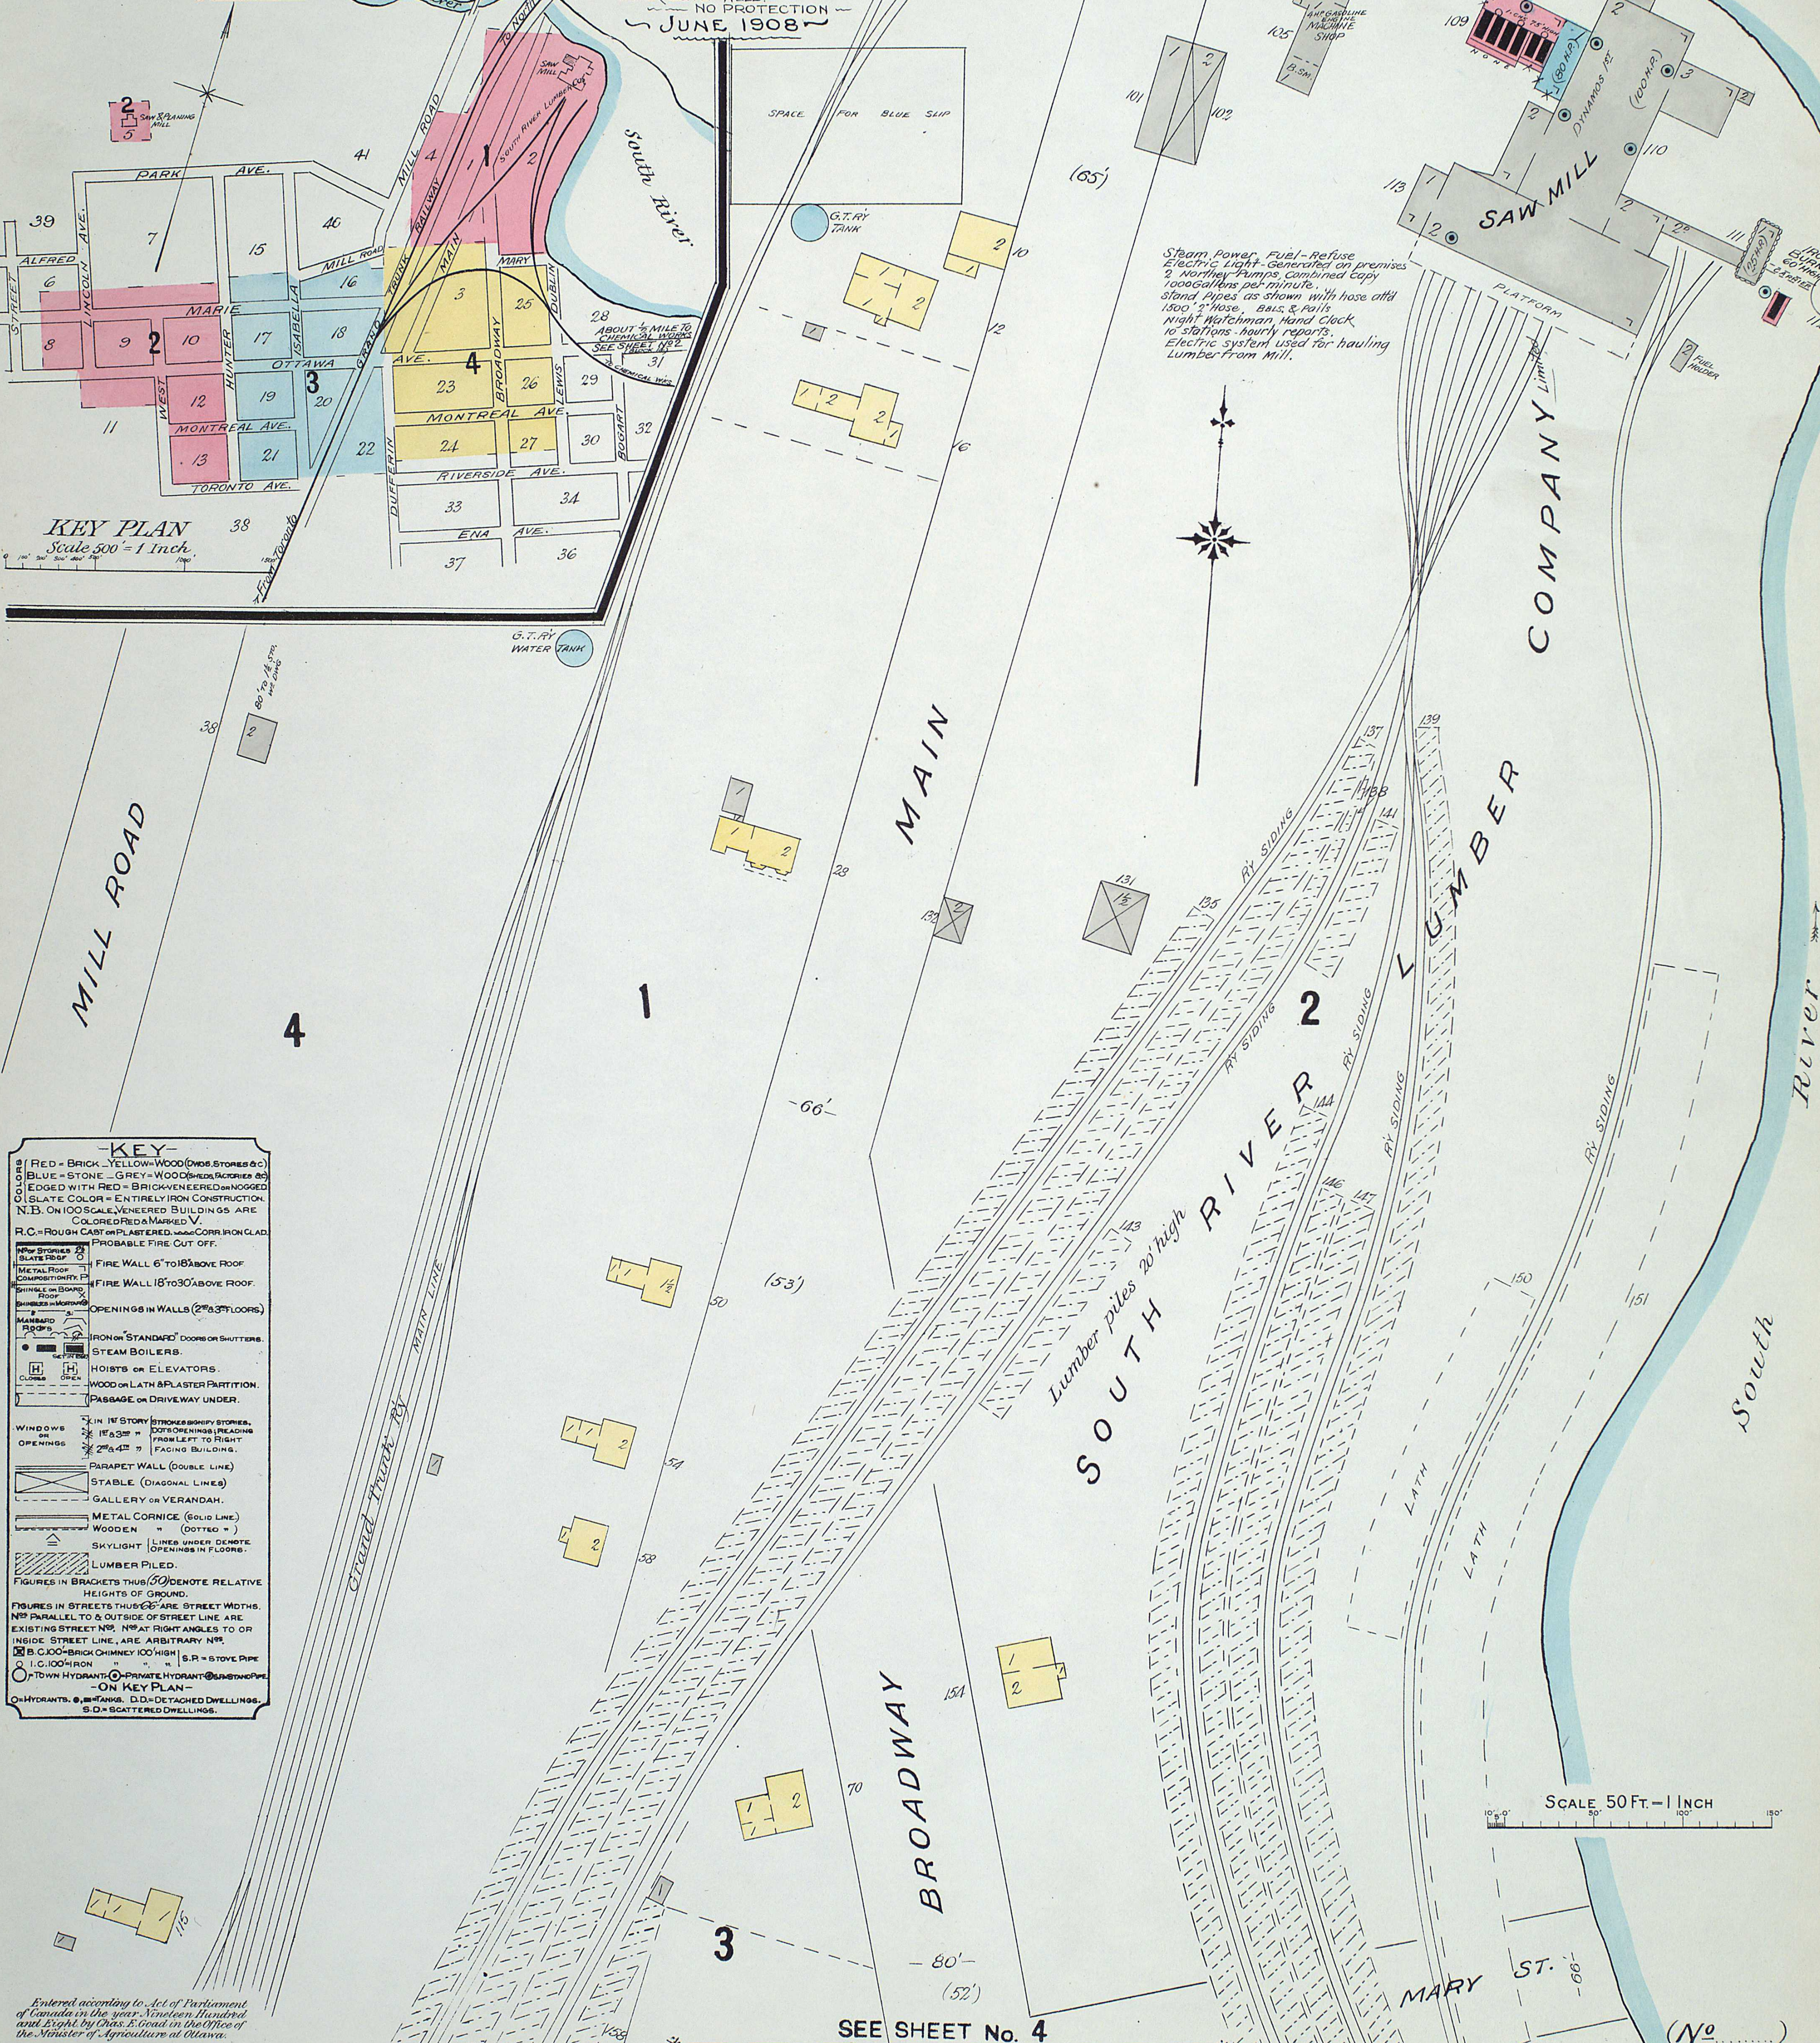

Steam Power, Fuel - Refuse
Electric Light - Generated on premises
2 Water Pumps, Combined Capacity
1000 Gallons per minute.
Stand Pipes as shown with hose atld
1500' 2" hose, B.S. & Pails
Night Watchman, Hand Clock,
10 stations, hourly reports.
Electric system used for hauling
Lumber from Mill.

KEY PLAN
Scale 500' = 1 inch.

KEY

COLORS
RED = BRICK, YELLOW = WOOD (DWS. STORES & C)
BLUE = STONE, GREY = WOOD (SHEDS, FACTORIES & C)
EDGED WITH RED = BRICK VENEERED OR NOGGED
SLATE COLOR = ENTIRELY IRON CONSTRUCTION.
N.B. ON 100 SCALE, VENEERED BUILDINGS ARE
COLORED RED & MARKED V.

R.C. = ROUGH CAST OR PLASTERED, CORR. IRON CLAD
PROBABLE FIRE CUT OFF.

ROOF
S. = SHINGLE ON BOARD ROOF
M. = METAL ROOF
C. = COMPOSITION ROOF
F. = FIRE WALL 6" TO 18" ABOVE ROOF
F. = FIRE WALL 18" TO 30" ABOVE ROOF

OPENINGS IN WALLS (2ND & 3RD FLOORS)
I. = IRON OR "STANDARD" DOORS OR SHUTTERS.
S.B. = STEAM BOILERS.
H. = HOISTS OR ELEVATORS.
W. = WOOD OR LATH & PLASTER PARTITION.
P. = PASSAGE OR DRIVEWAY UNDER.

WINDOWS OR OPENINGS
S. = SKYLIGHT
L. = LUMBER PILED.


FIGURES IN BRACKETS THUS (50) DENOTE RELATIVE HEIGHTS OF GROUND.
FIGURES IN STREETS THUS 66' ARE STREET WIDTHS.
N^o PARALLEL TO & OUTSIDE OF STREET LINE ARE EXISTING STREET N^os. N^os AT RIGHT ANGLES TO OR INSIDE STREET LINE, ARE ARBITRARY N^os.

100' = BRICK CHIMNEY 100' HIGH
100' = IRON
T.H. = TOWN HYDRANT
P.H. = PRIVATE HYDRANT
S.P. = STOVE PIPE
ON KEY PLAN
H. = HYDRANTS, S. = TANKS, D.D. = DETACHED DWELLINGS.
S.D. = SCATTERED DWELLINGS.

SCALE 50 FT. = 1 INCH





SEE SHEET No. 4

Entered according to Act of Parliament of Canada in the year 1908, by Chas. E. Good, in the Office of the Minister of Agriculture at Ottawa.

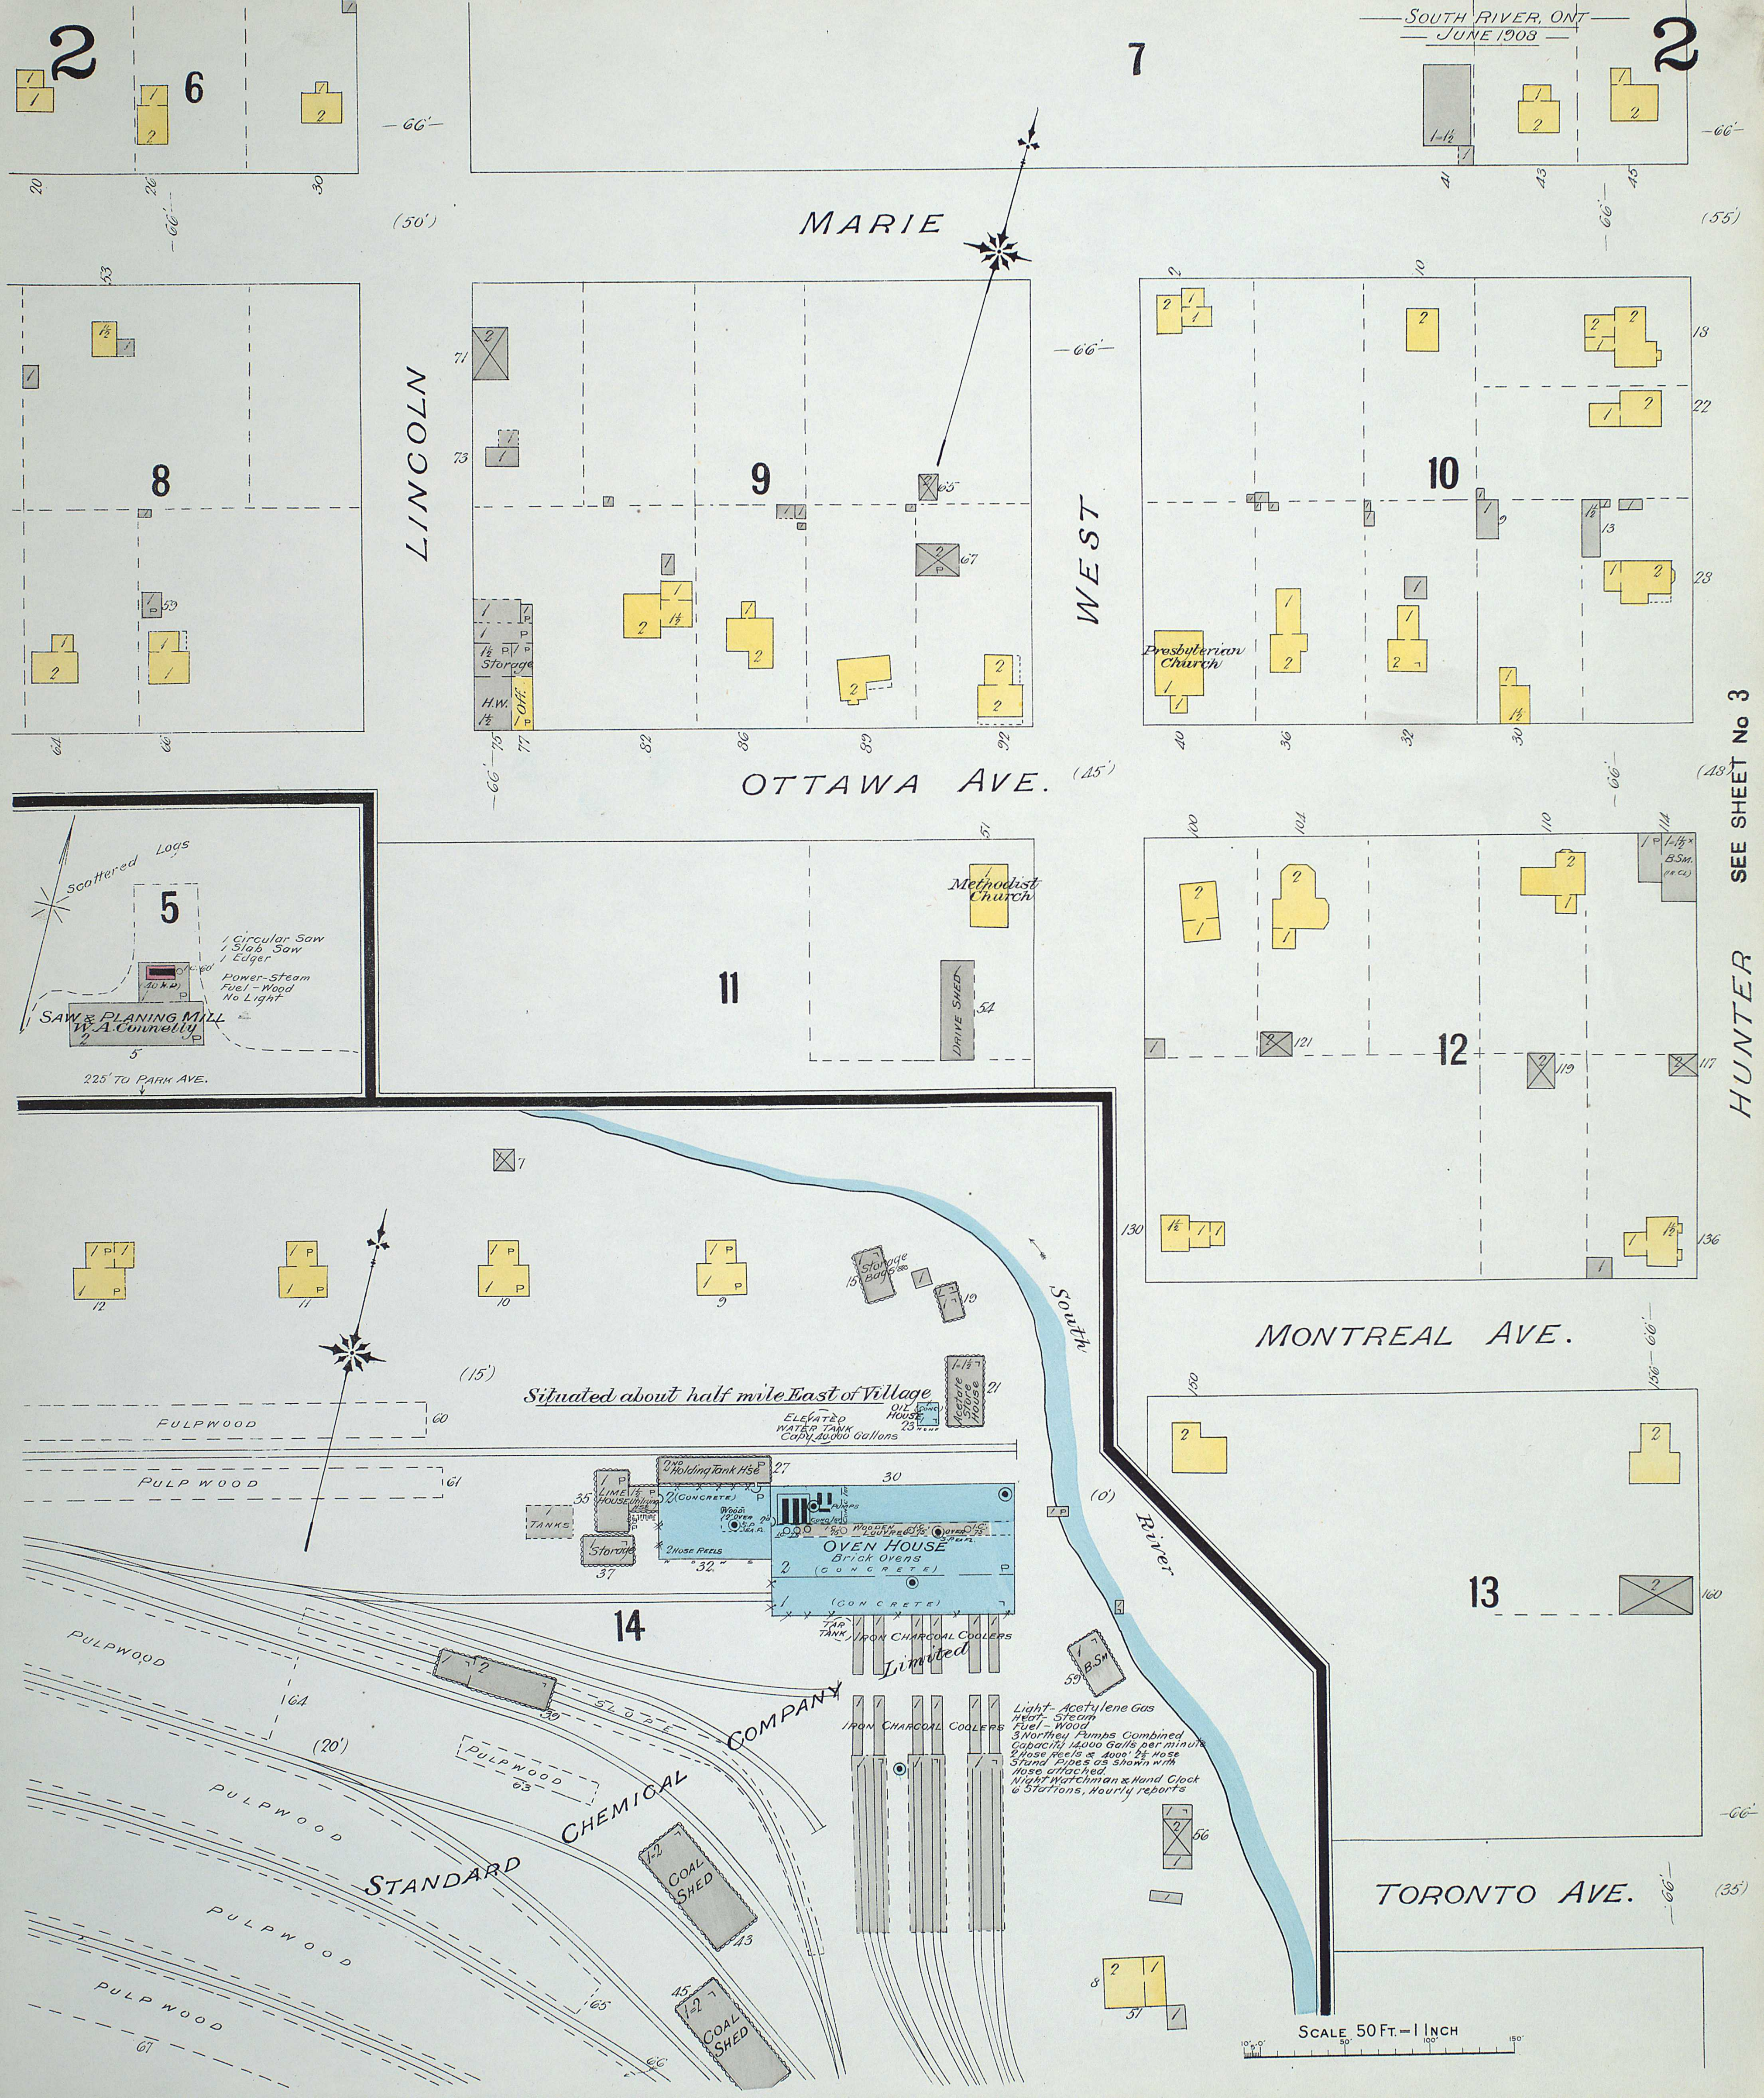

SEE SHEET No 3
HUNTER

SCALE 50 FT. = 1 INCH

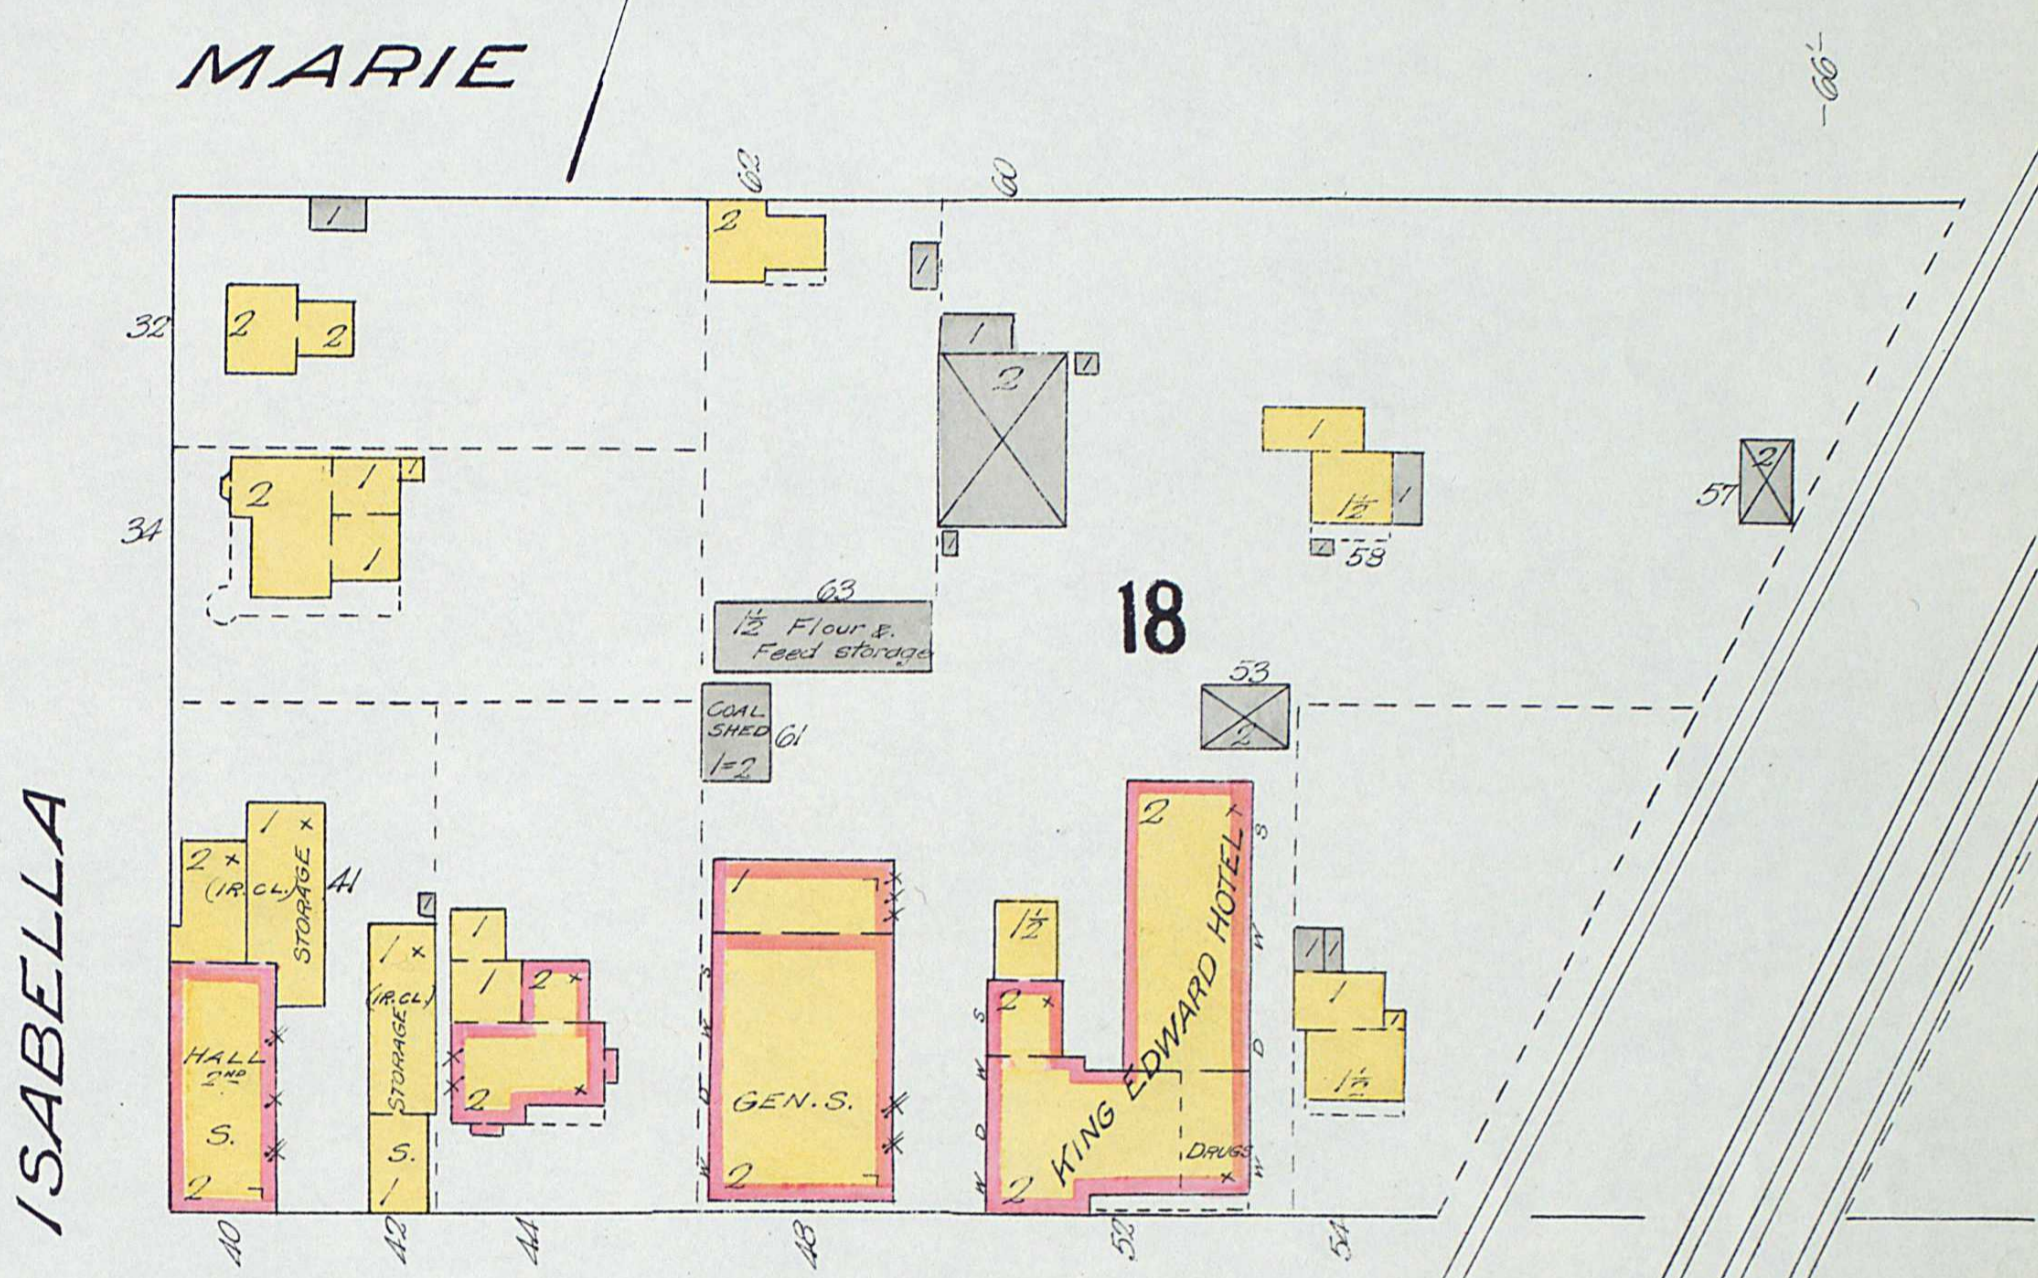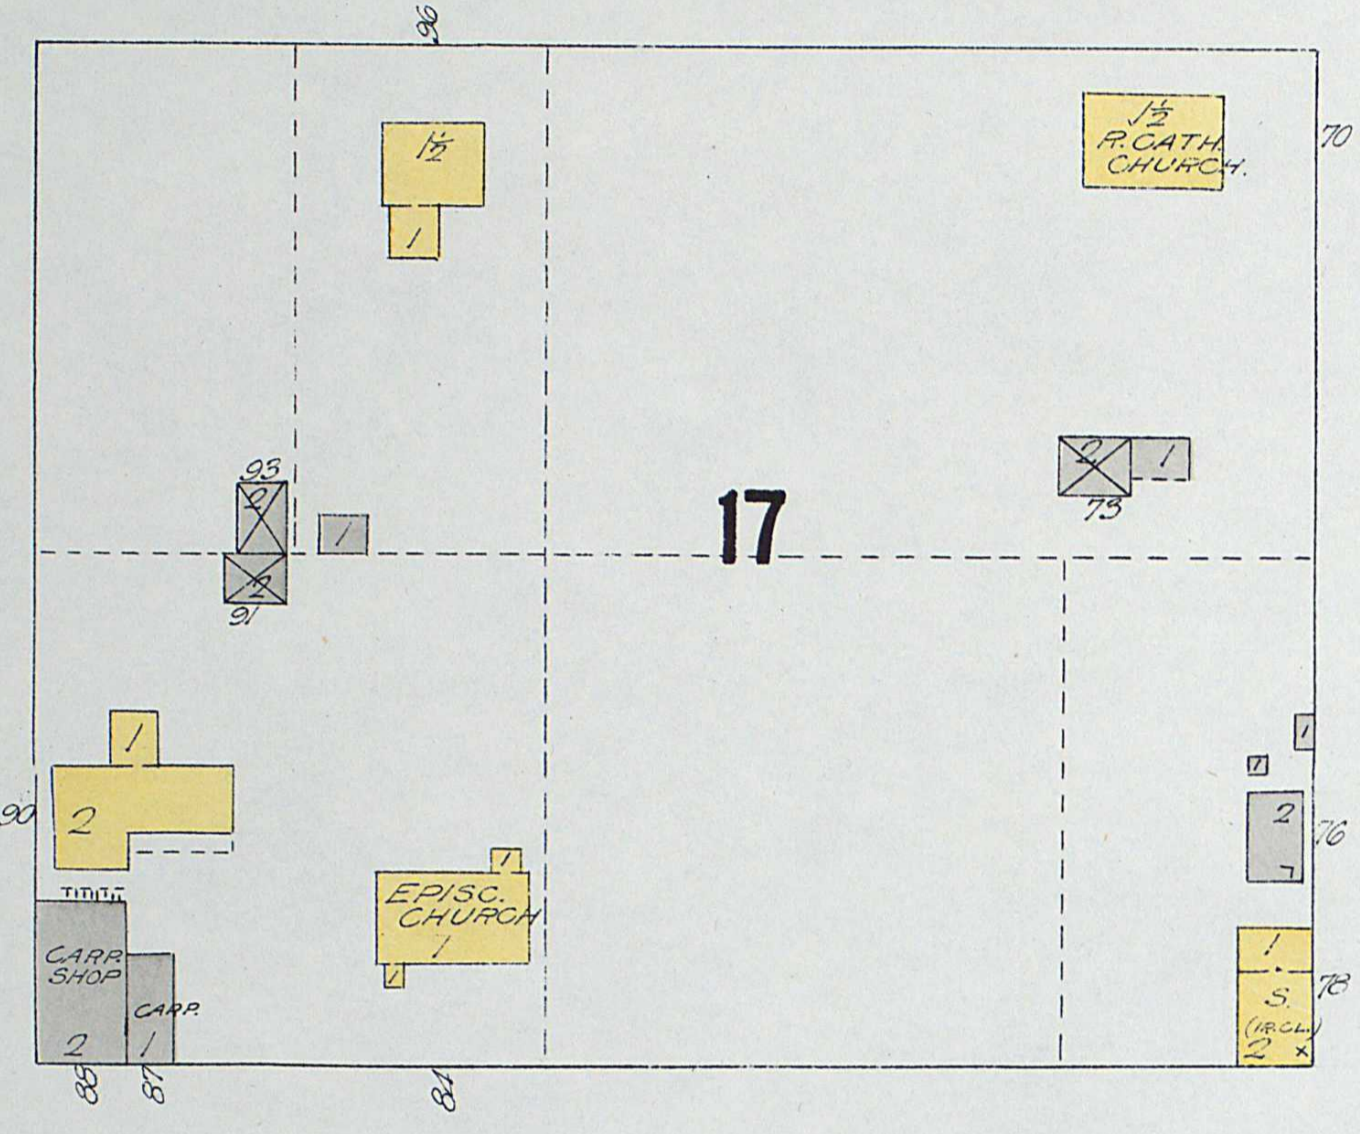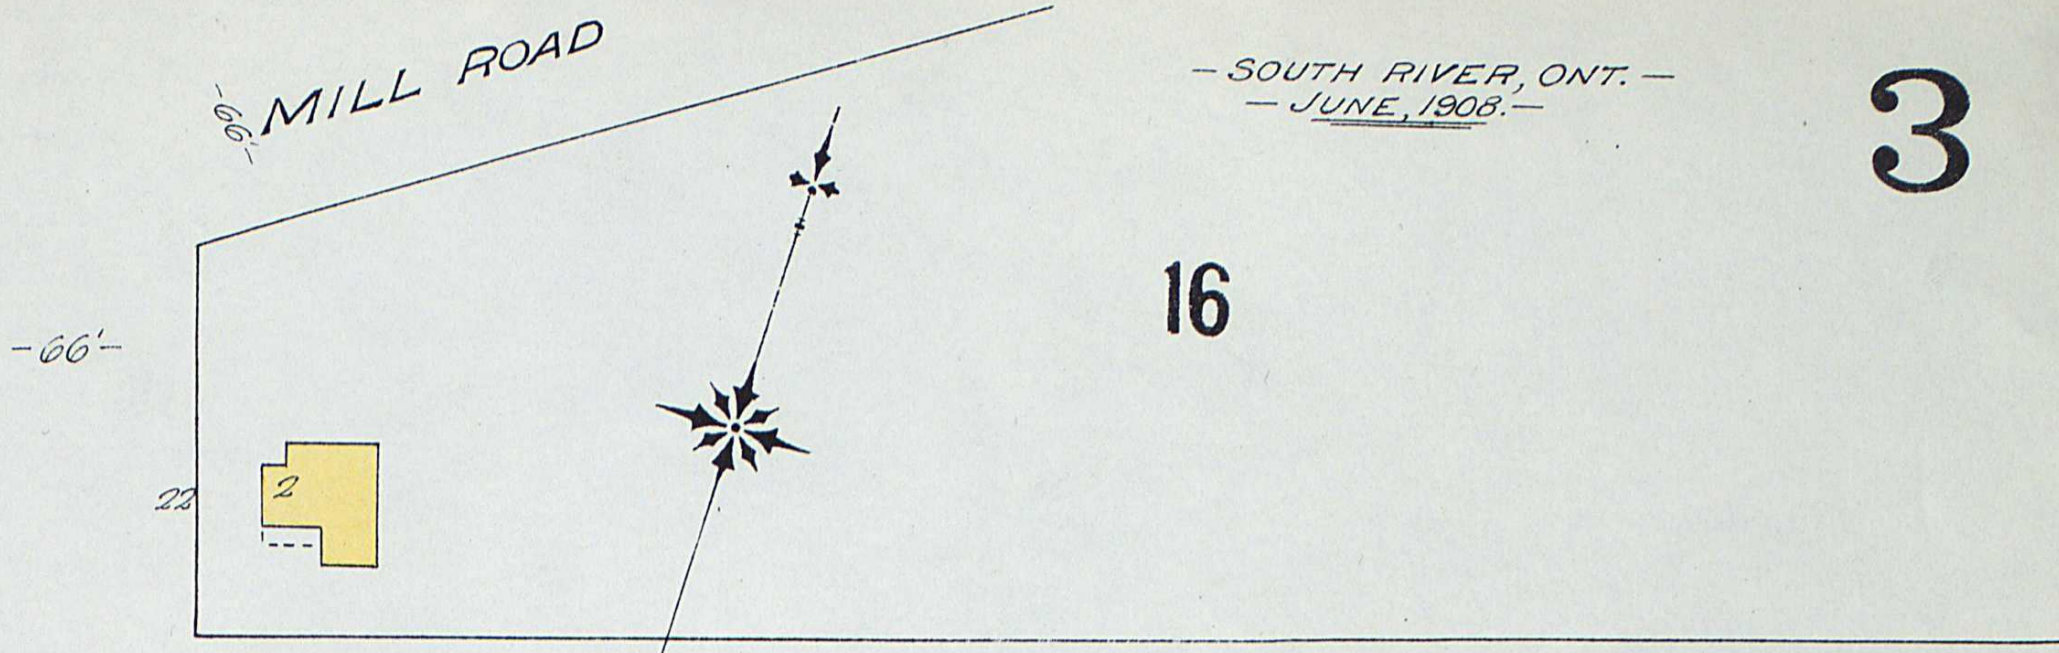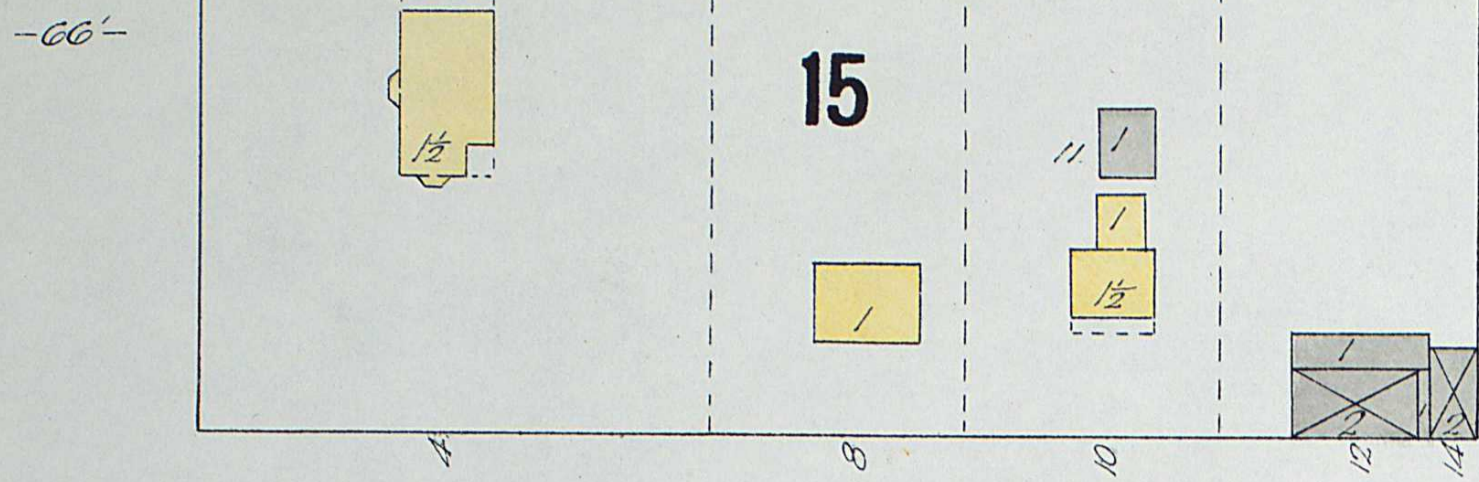



HUNTER

ISABELLA

OTTAWA AVE.



SEE SHEET No. 2

(48)

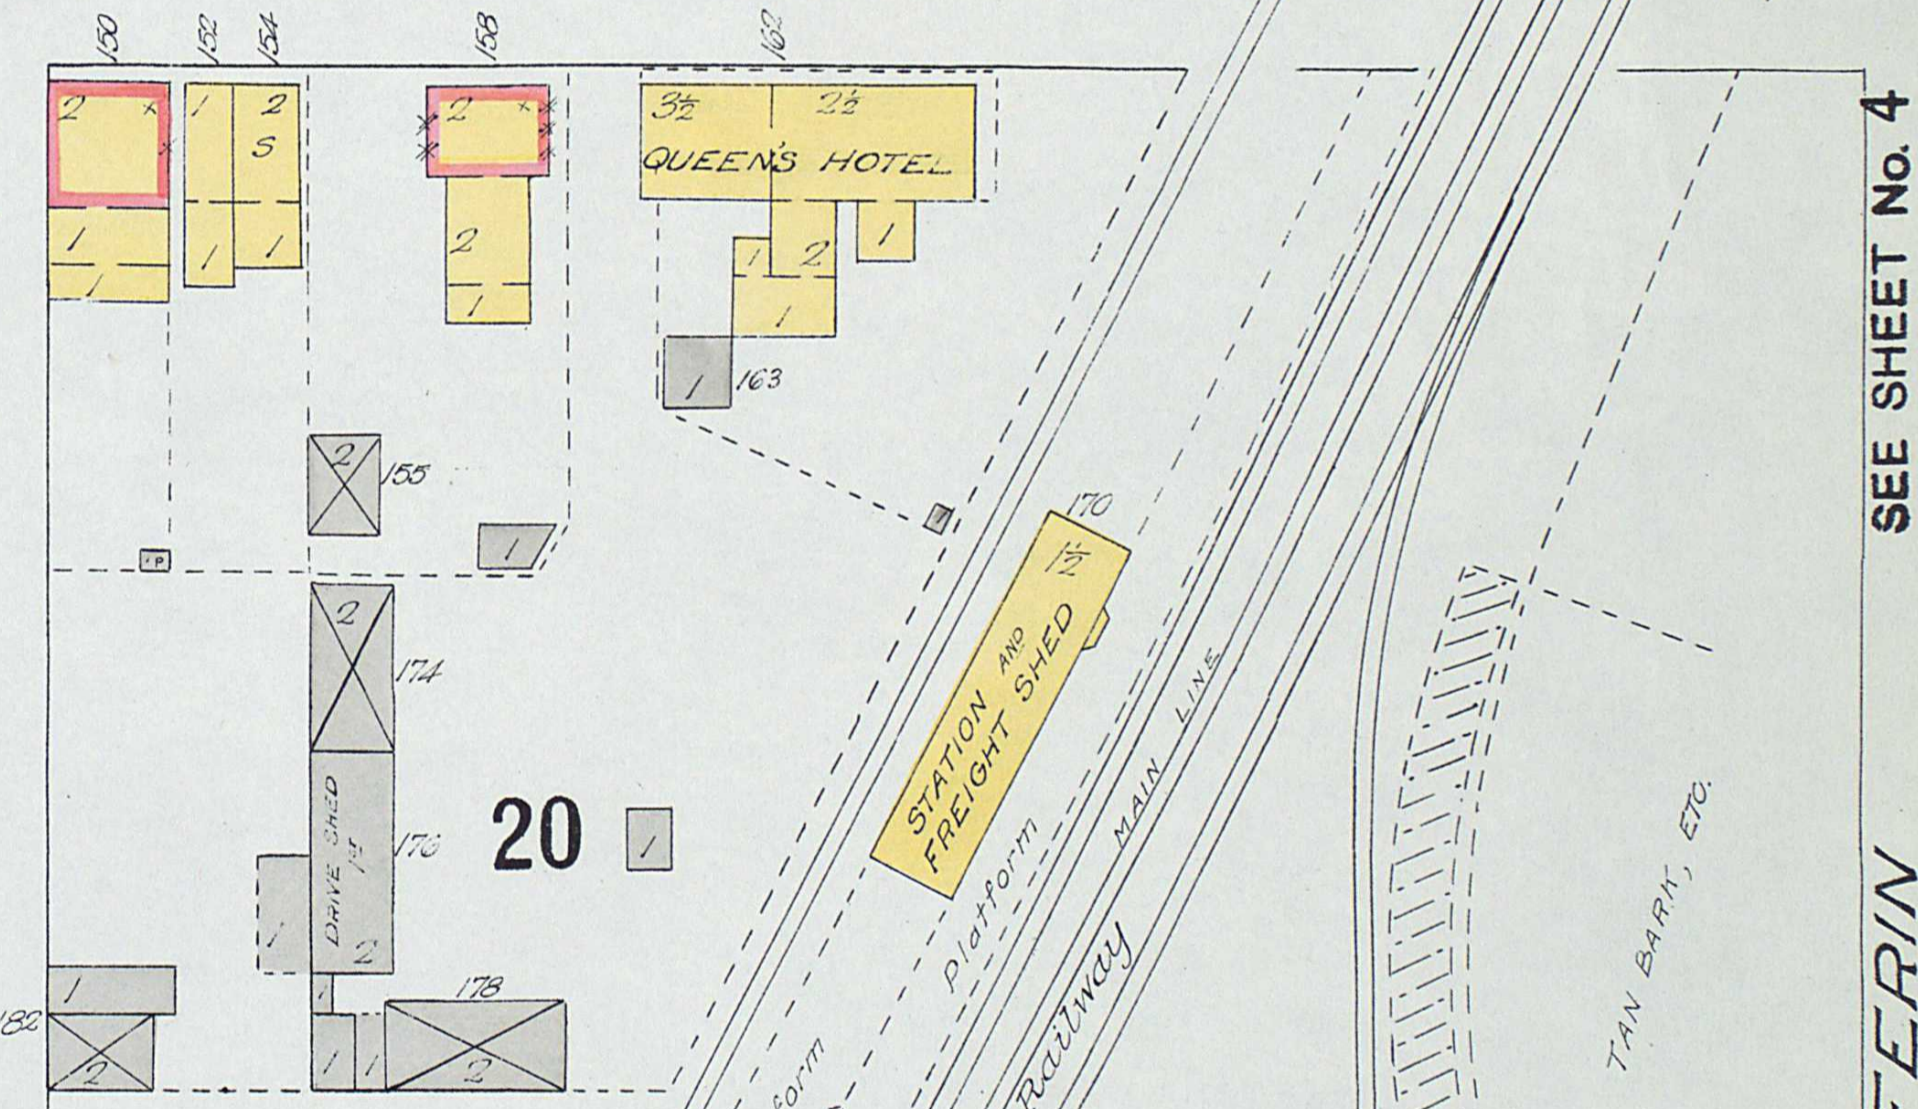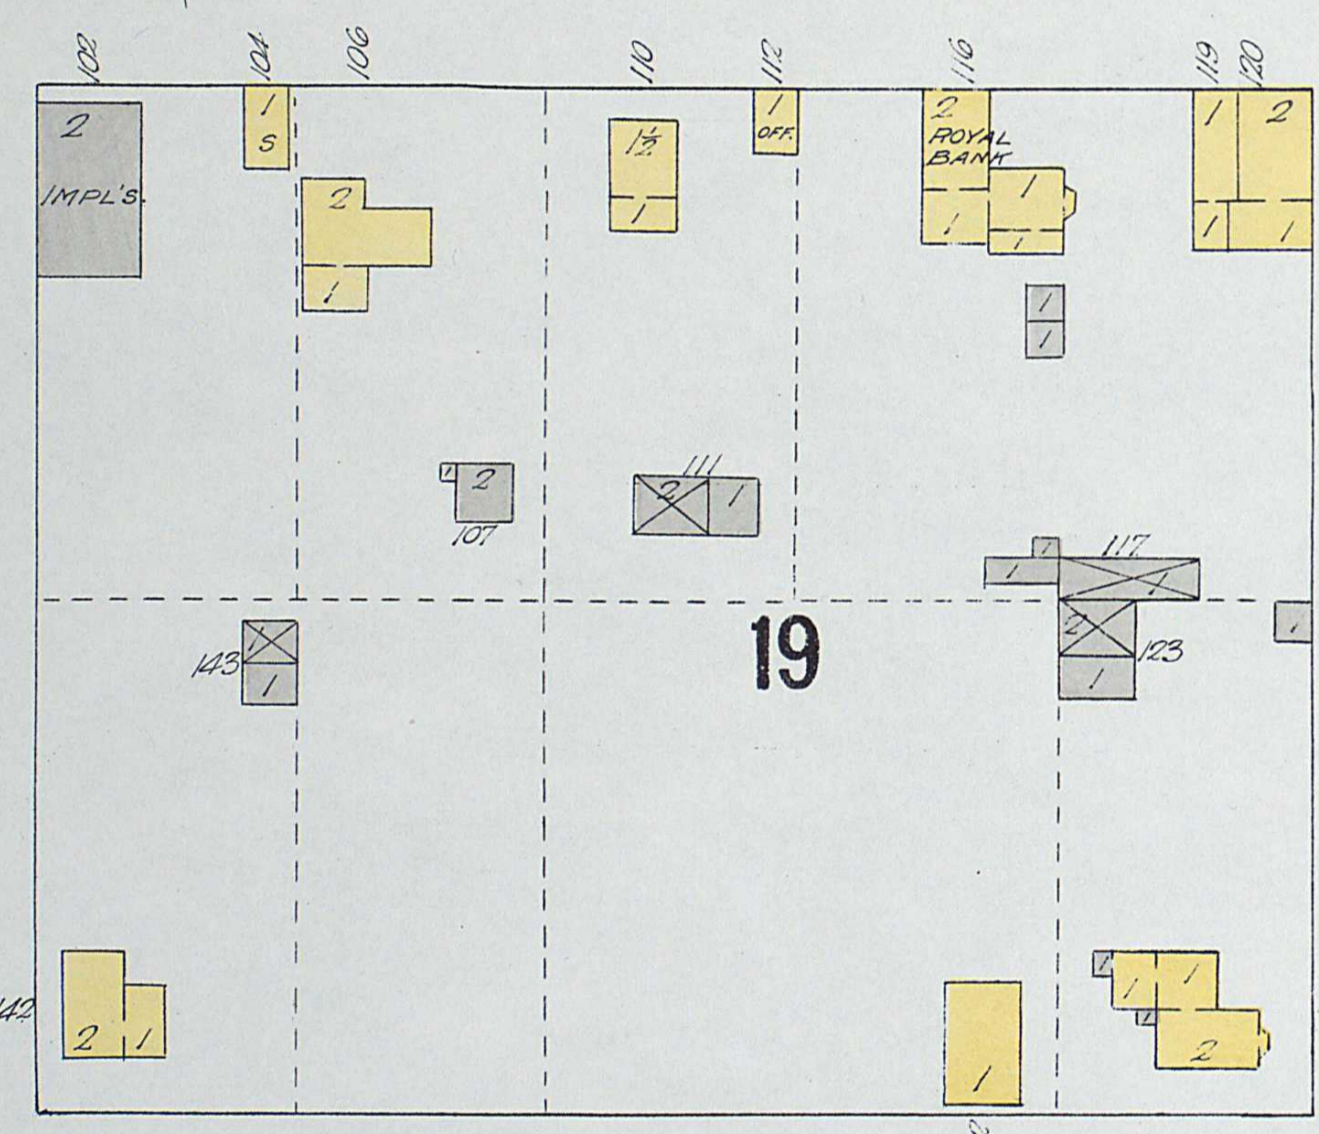

SEE SHEET No. 4

MONTREAL AVE.

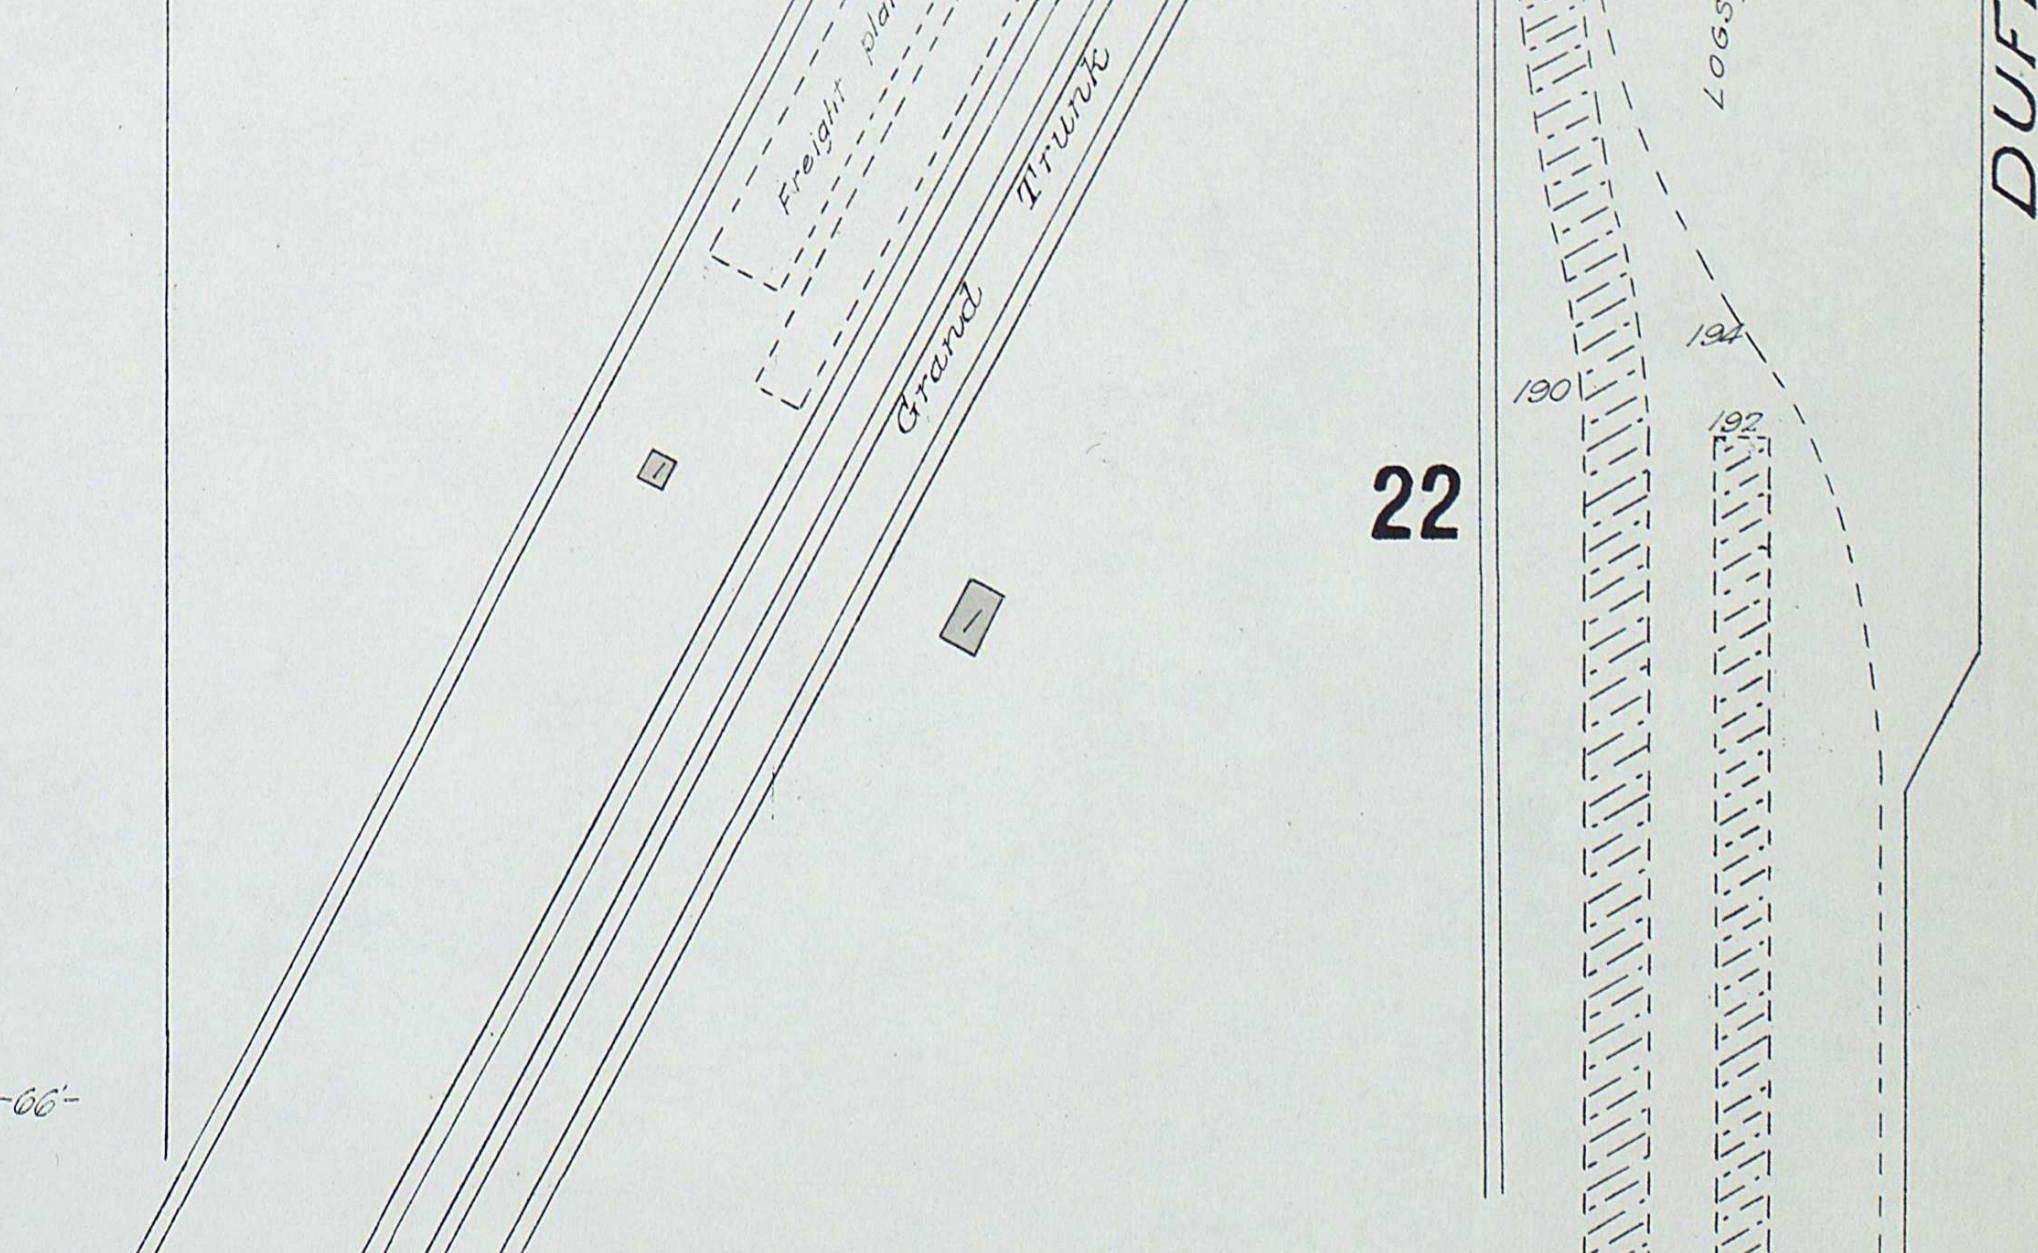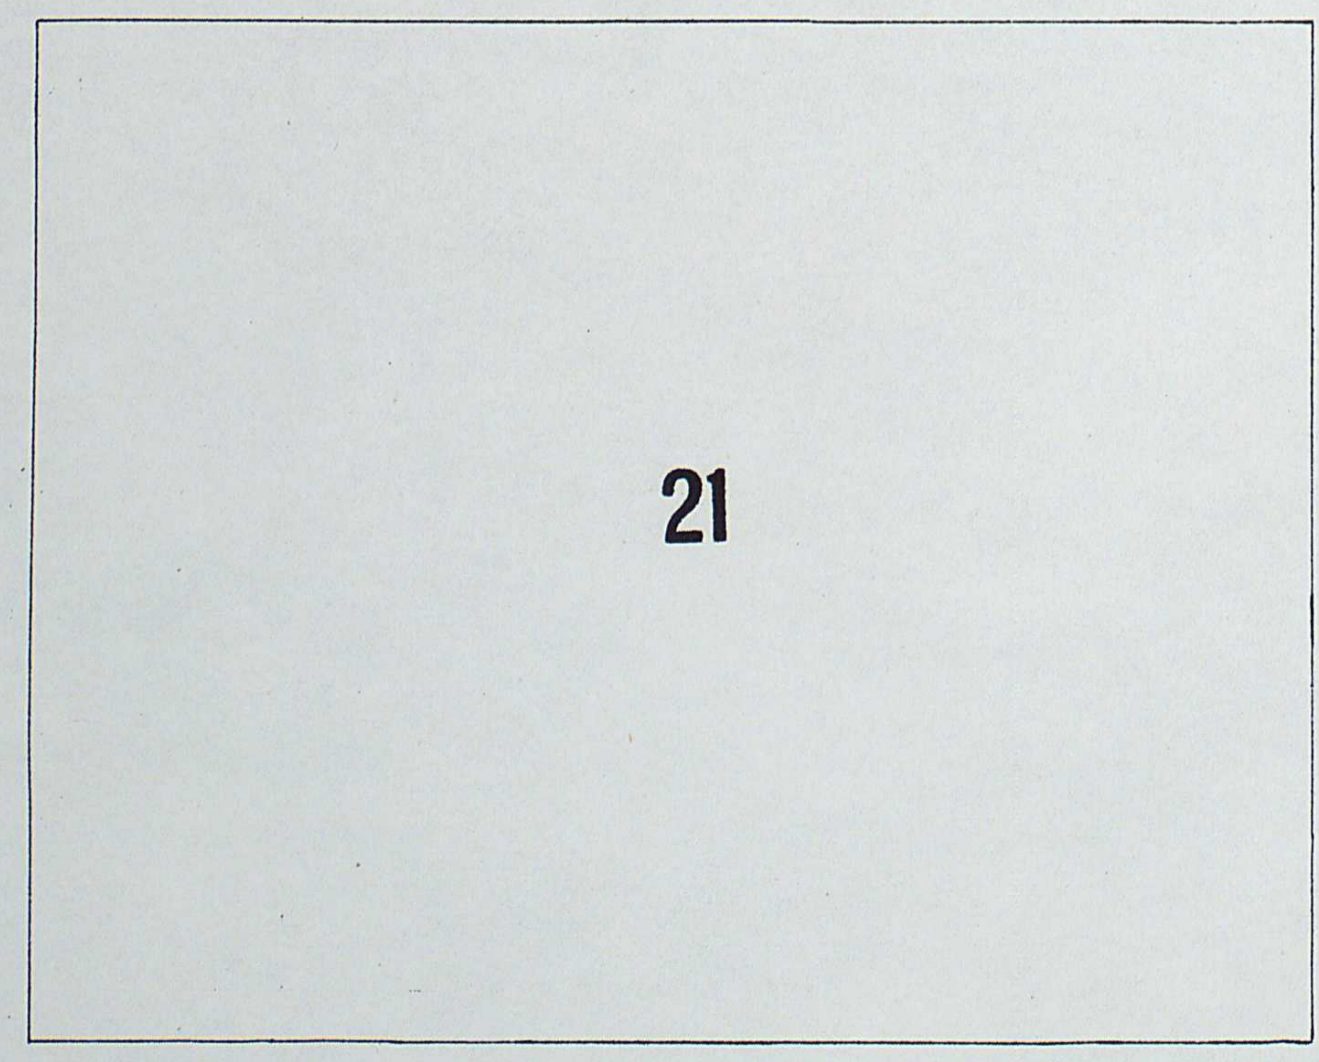

DUFFERIN

-66'-

-66'-

(35)

TORONTO AVE.

SCALE 50 FT. = 1 INCH

SEE SHEET No. 1
SOUTH RIVER LUMBER COMPANY
Lumber piled 20' high.

MARY ST.

DUBLIN

BROADWAY

OTTAWA AVE.

MONTREAL AVE.

SEE SHEET No. 3

DUFFERIN

LOGS, TAN BARK & C.

LEWIS

